


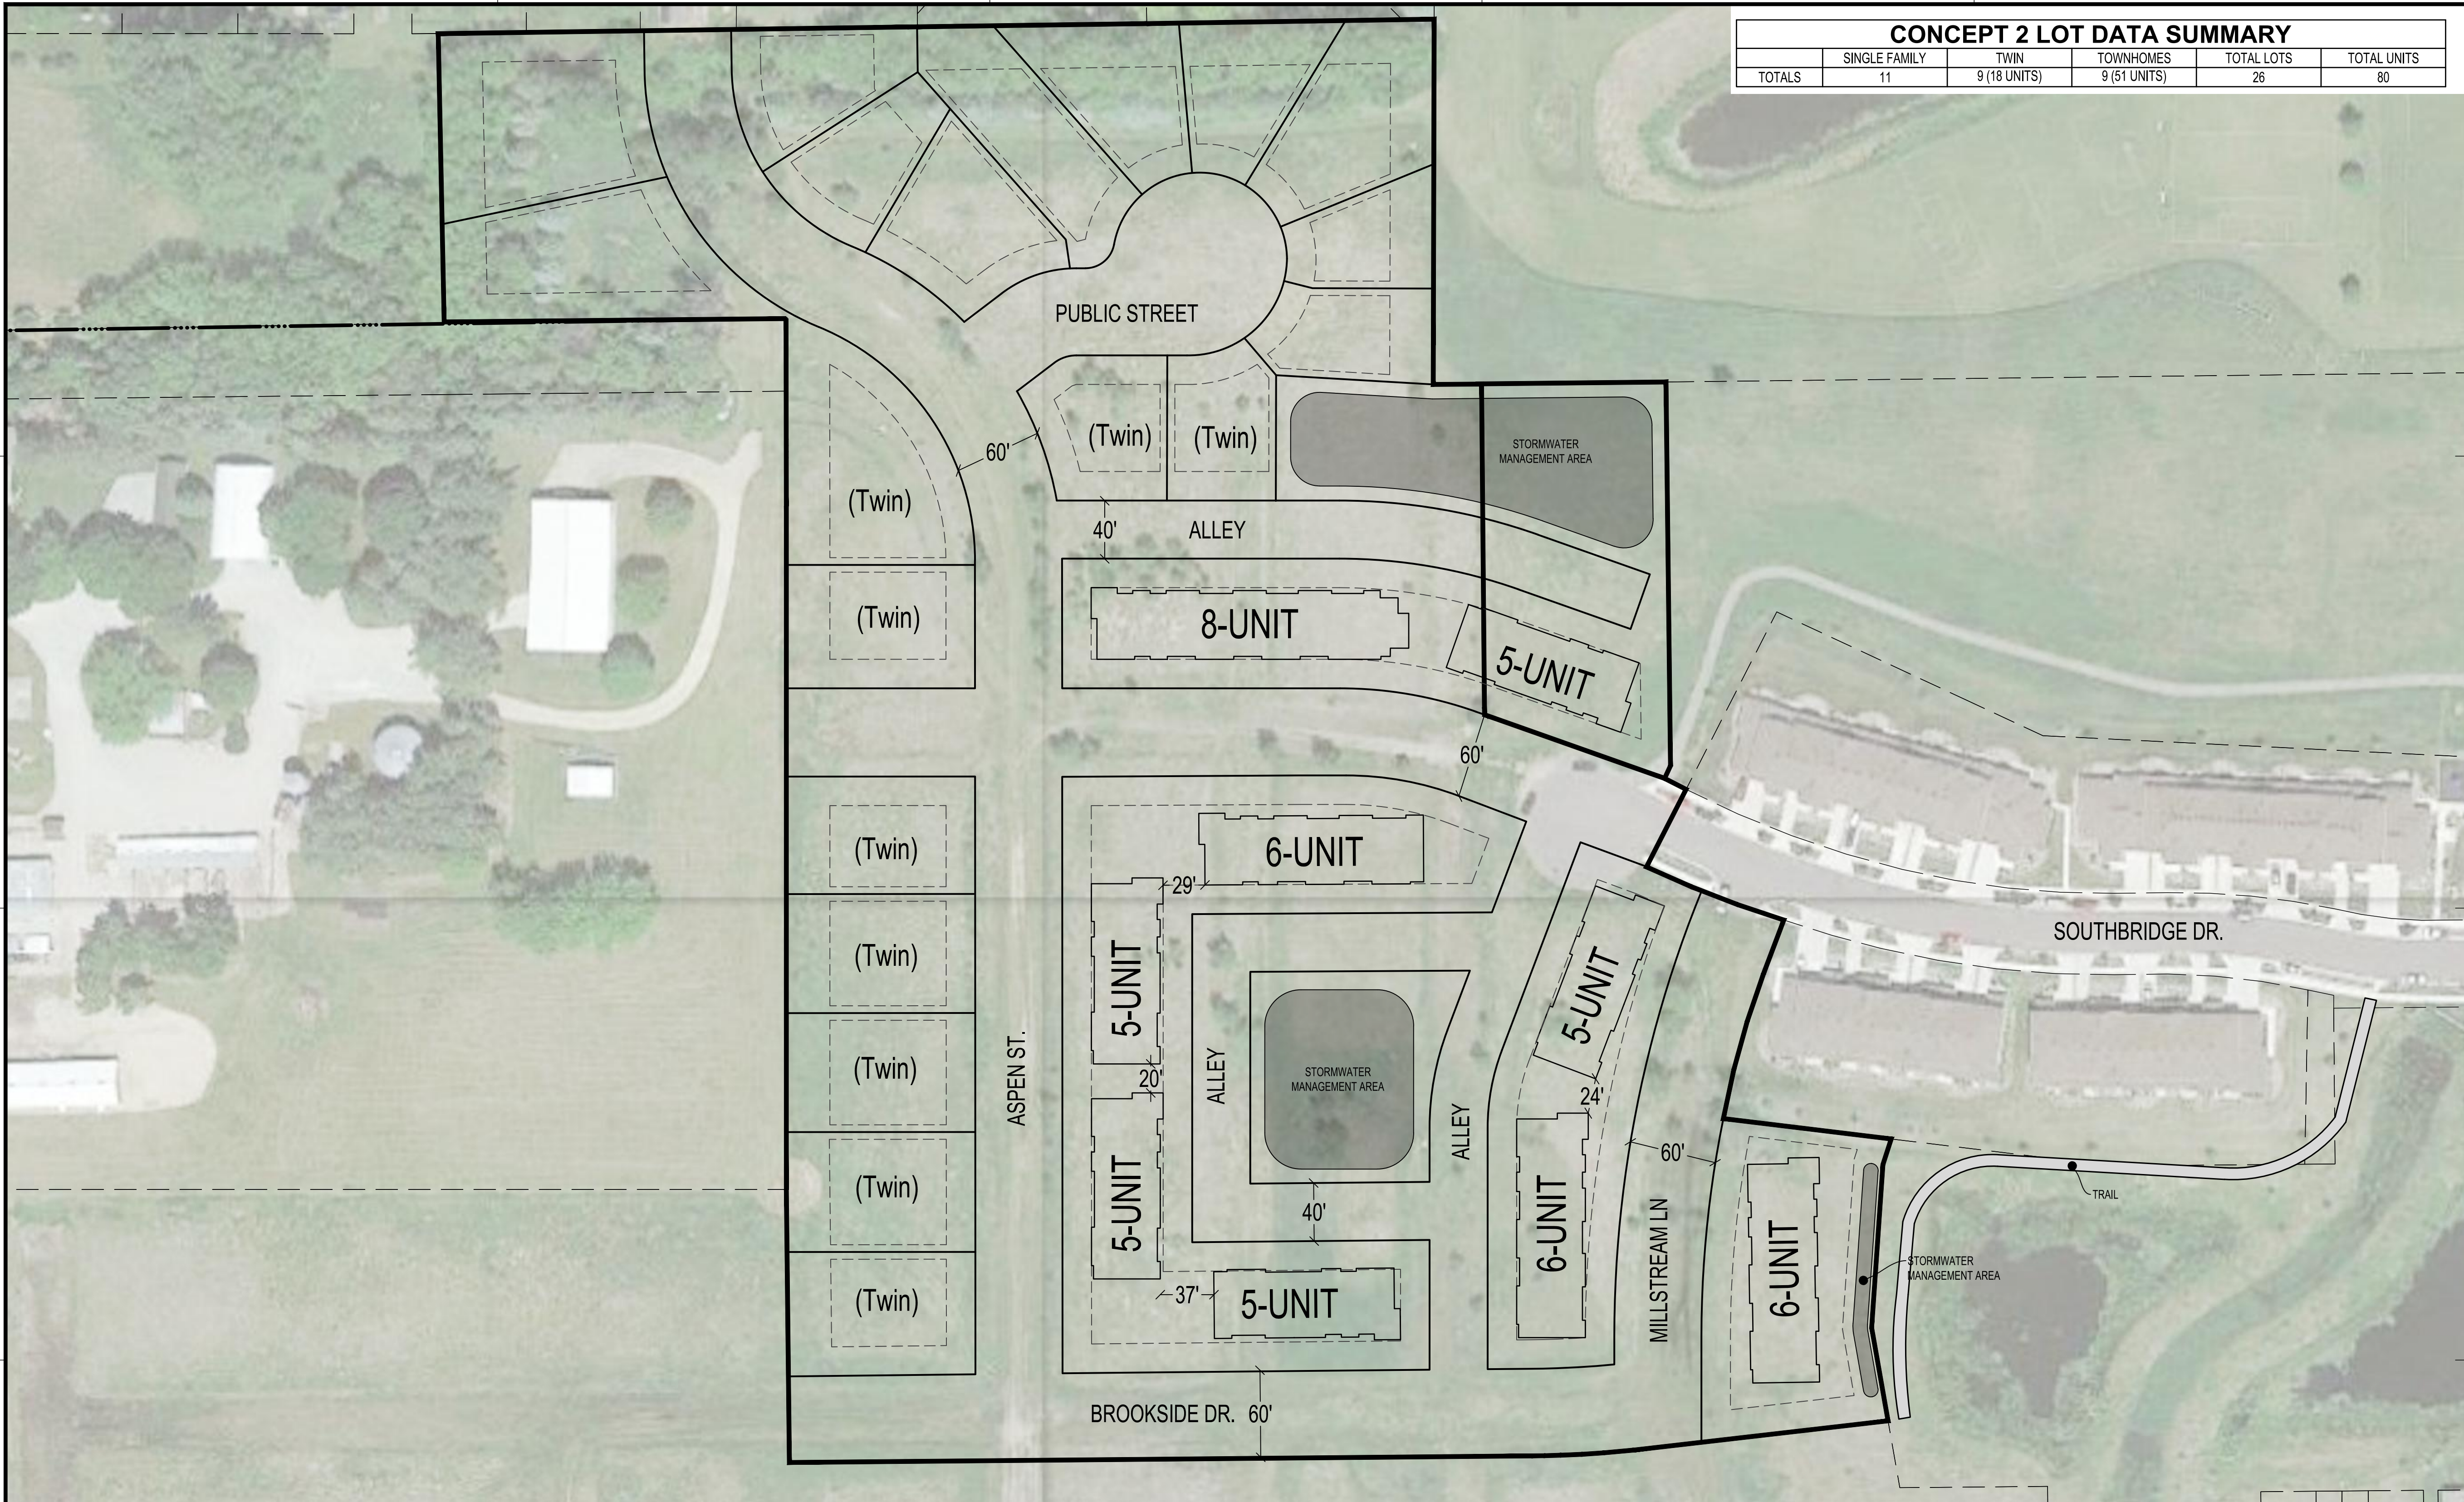

CONCEPT 2 LOT DATA SUMMARY					
	SINGLE FAMILY	TWIN	TOWNHOMES	TOTAL LOTS	TOTAL UNITS
TOTALS	11	9 (18 UNITS)	9 (61 UNITS)	26	80



THIS DOCUMENT IS THE PROPERTY OF I & S GROUP, INC. AND MAY NOT BE USED, COPIED OR DUPLICATED WITHOUT PRIOR WRITTEN CONSENT.

PROJECT

SOUTHBRIDGE DEVELOPMENT

NORTHFIELD MINNESOTA

REVISION SCHEDULE		
DATE	DESCRIPTION	BY


PROJECT NO.	17-21073
CAD FILE NAME	21073 HRA ONLY - CSP 2 - PHASE 2
DRAWN BY	-
DESIGNED BY	-
REVIEWED BY	--
ORIGINAL ISSUE DATE	02/01/18
CLIENT PROJECT NO.	-

TITLE

CONCEPT 2

SHEET

2

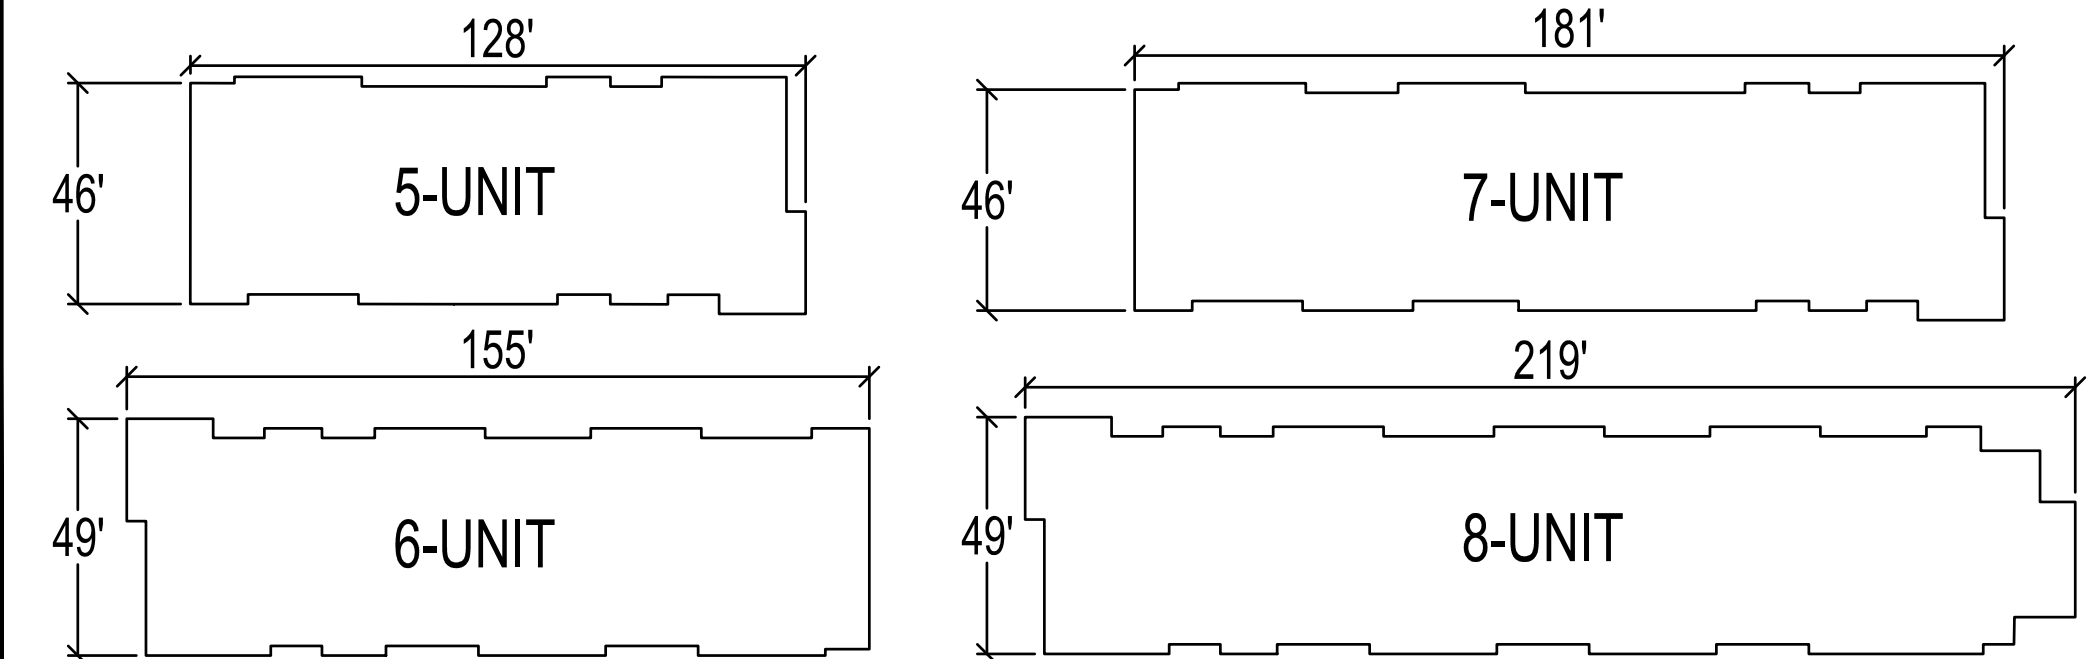

LOT REQUIREMENTS (N2)	
MIN. SINGLE LOT WIDTH	40' (50' NO ALLEY)
MIN. DOUBLE LOT WIDTH	60'
MIN. TRIPLE LOT WIDTH	75'

SITE SUMMARY			
ZONING:	N2 - NEIGHBORHOOD GENERAL 2 DISTRICT		
SETBACKS (1, 2 OR 3 RESIDENTIAL UNITS)		SETBACKS (4 TO 8 RESIDENTIAL UNITS)	
	BUILDING		BUILDING
FRONT YARD	20'-0"	FRONT YARD	20'-0" - 25'-0"
SIDE, INTERIOR	5'-0"	SIDE, INTERIOR	10'-0"
SIDE, CORNER	15'-0", OR EQUAL TO FRONT SETBACK OF AN ADJACENT HOUSE FACING SIDE STREET	SIDE, CORNER	20'-0" - 25'-0"
REAR YARD	30'-0"	REAR YARD	20'-0"

PRELIMINARY STORMWATER SIZING	
NEW IMPERVIOUS AREA	75%
WATER QUALITY VOLUME REQUIRED (1.0")	40,500 CF
WATER QUALITY VOLUME PROVIDED	48,800 CF

*NOTE: CALCULATIONS SHOWN ASSUME EXISTING PONDS ARE SIZED BASED ON TP-40 RAINFALL AMOUNTS AT 75% IMPERVIOUS FOR RATE CONTROL. TOTAL RUNOFF VOLUME INCREASES 0.8 AC-FT BASED ON ATLAS-14 RAINFALL AMOUNTS. WATER QUALITY VOLUME SHOWN IS BASED ON 1.5" OF PONDING OVER THE STORMWATER MANAGEMENT AREAS.

