


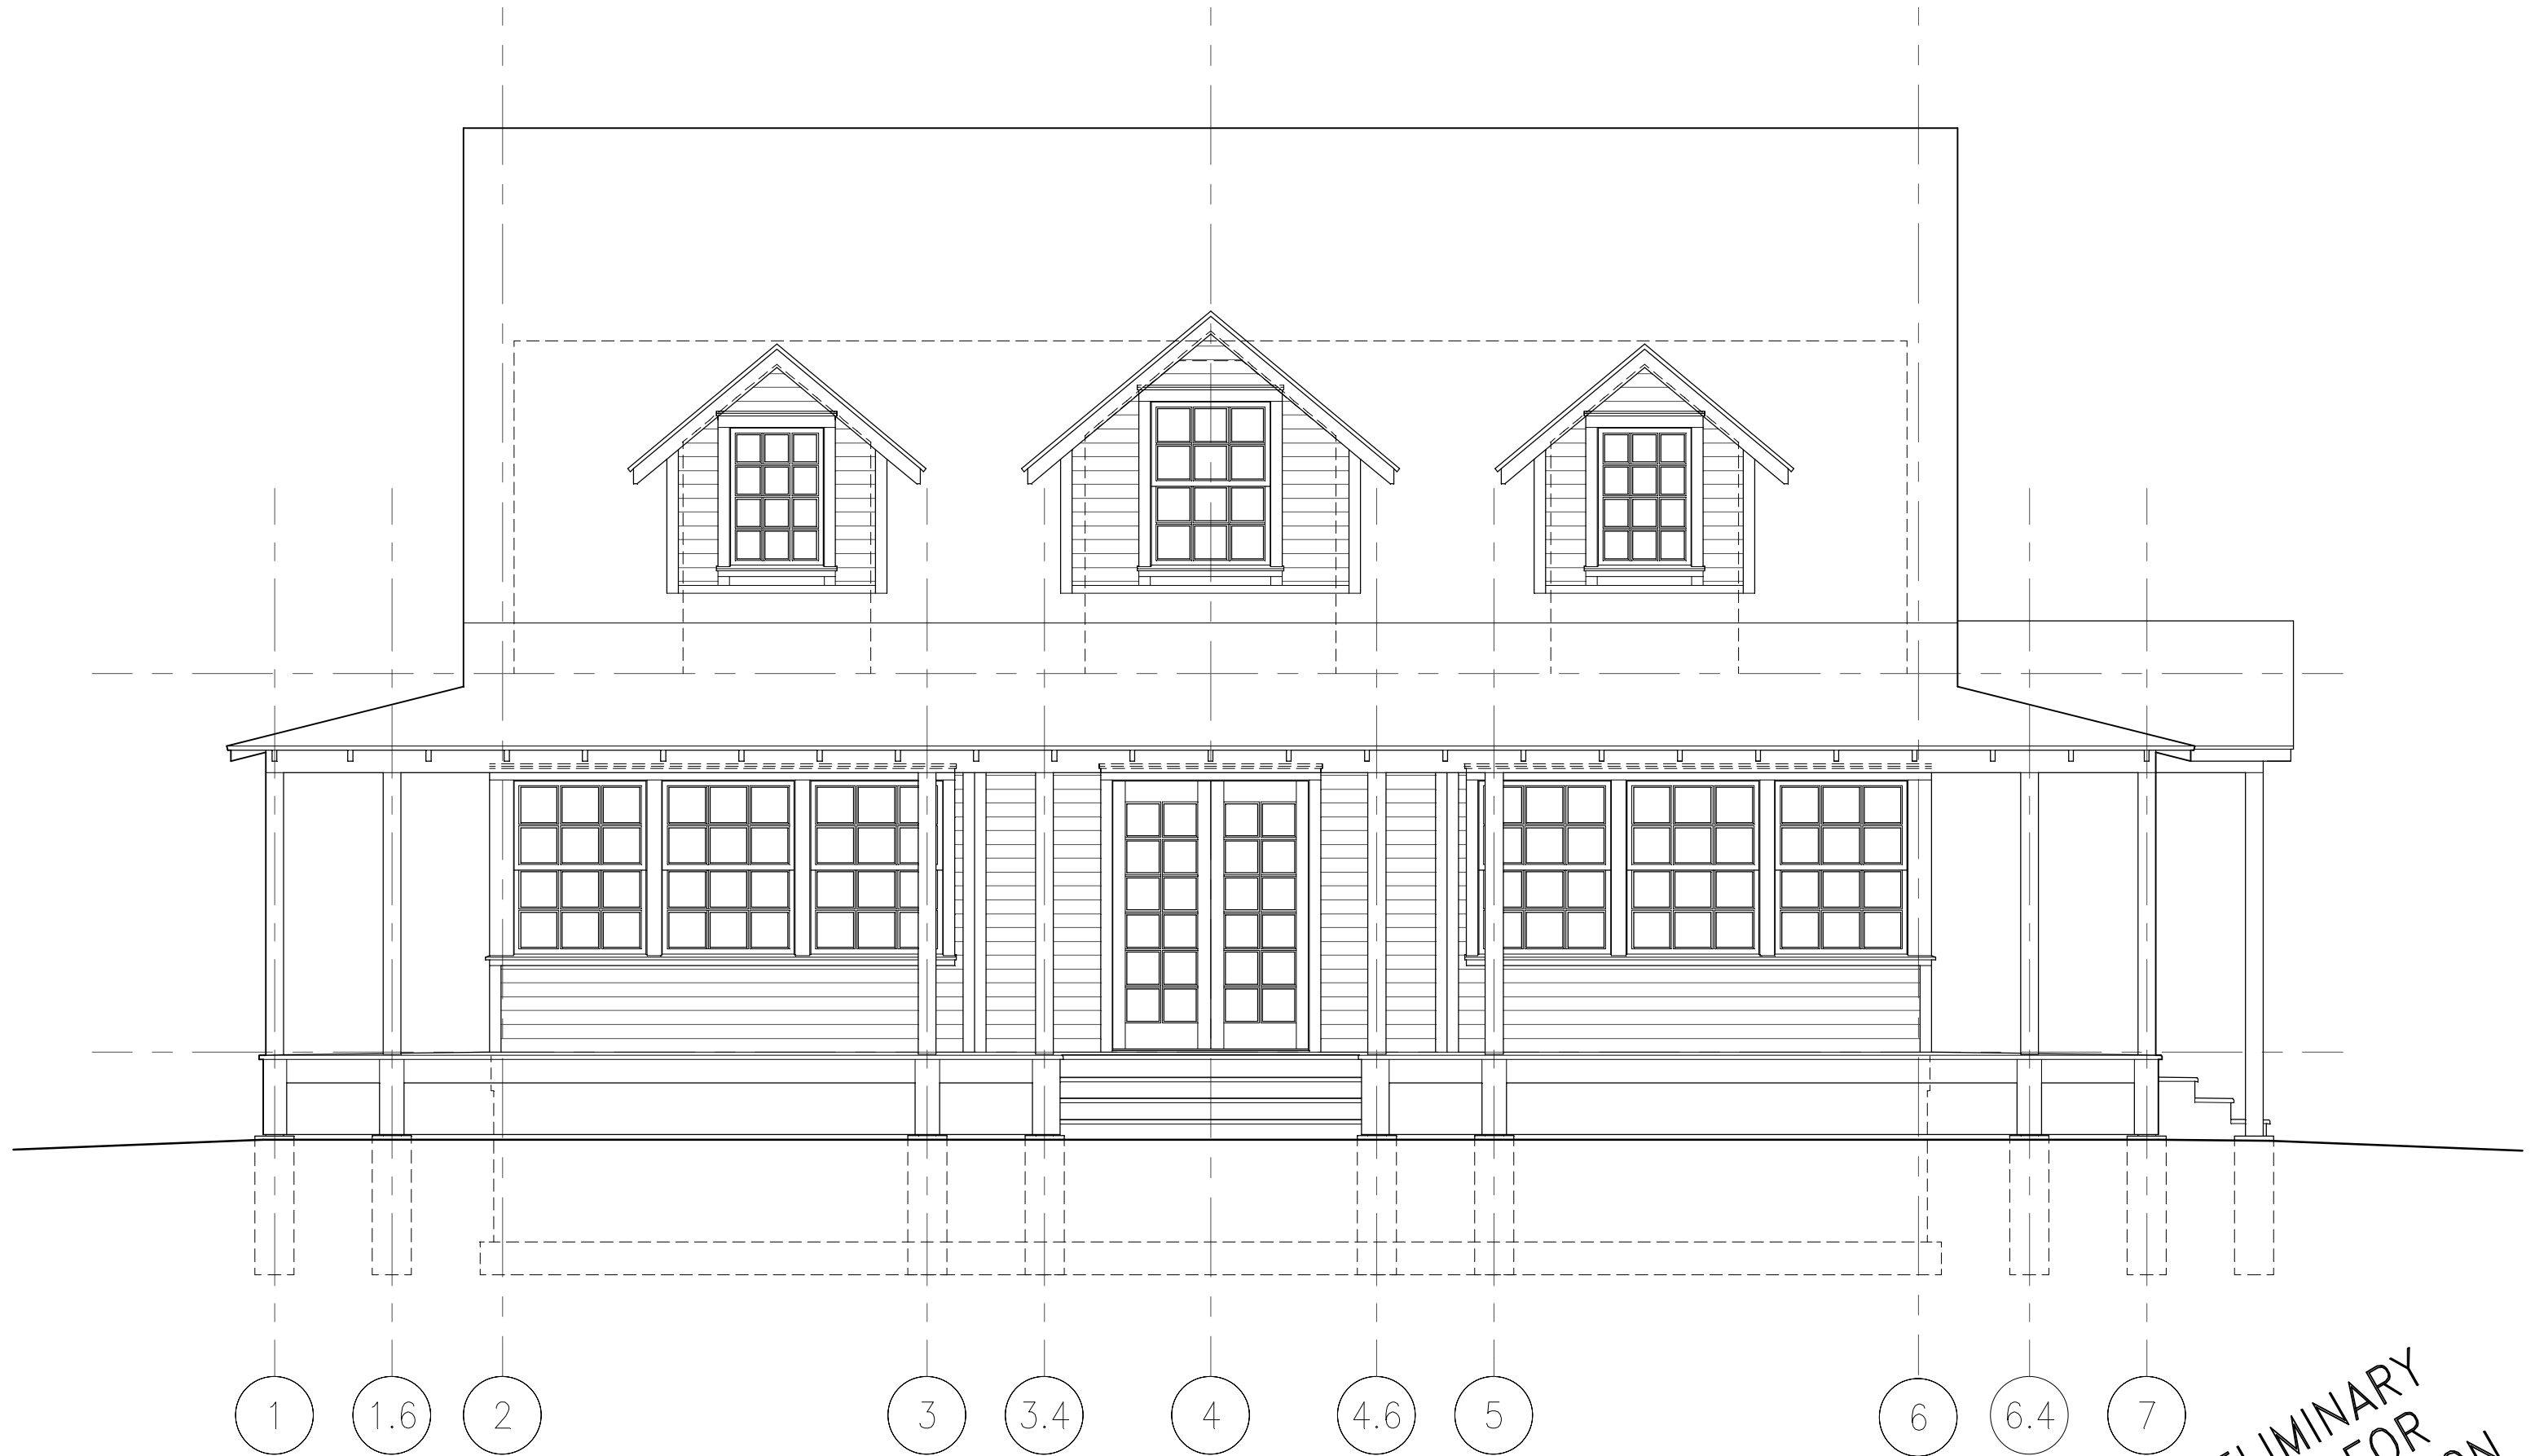

4

SOUTH ELEVATION

S M S Q 18.012


Skog Cabin

2018.09.05

1700 Dundas Blvd.

Northfield, Minnesota

SCALE: Graphic

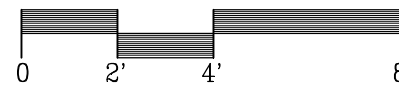

PRELIMINARY
-NOT FOR
CONSTRUCTION