
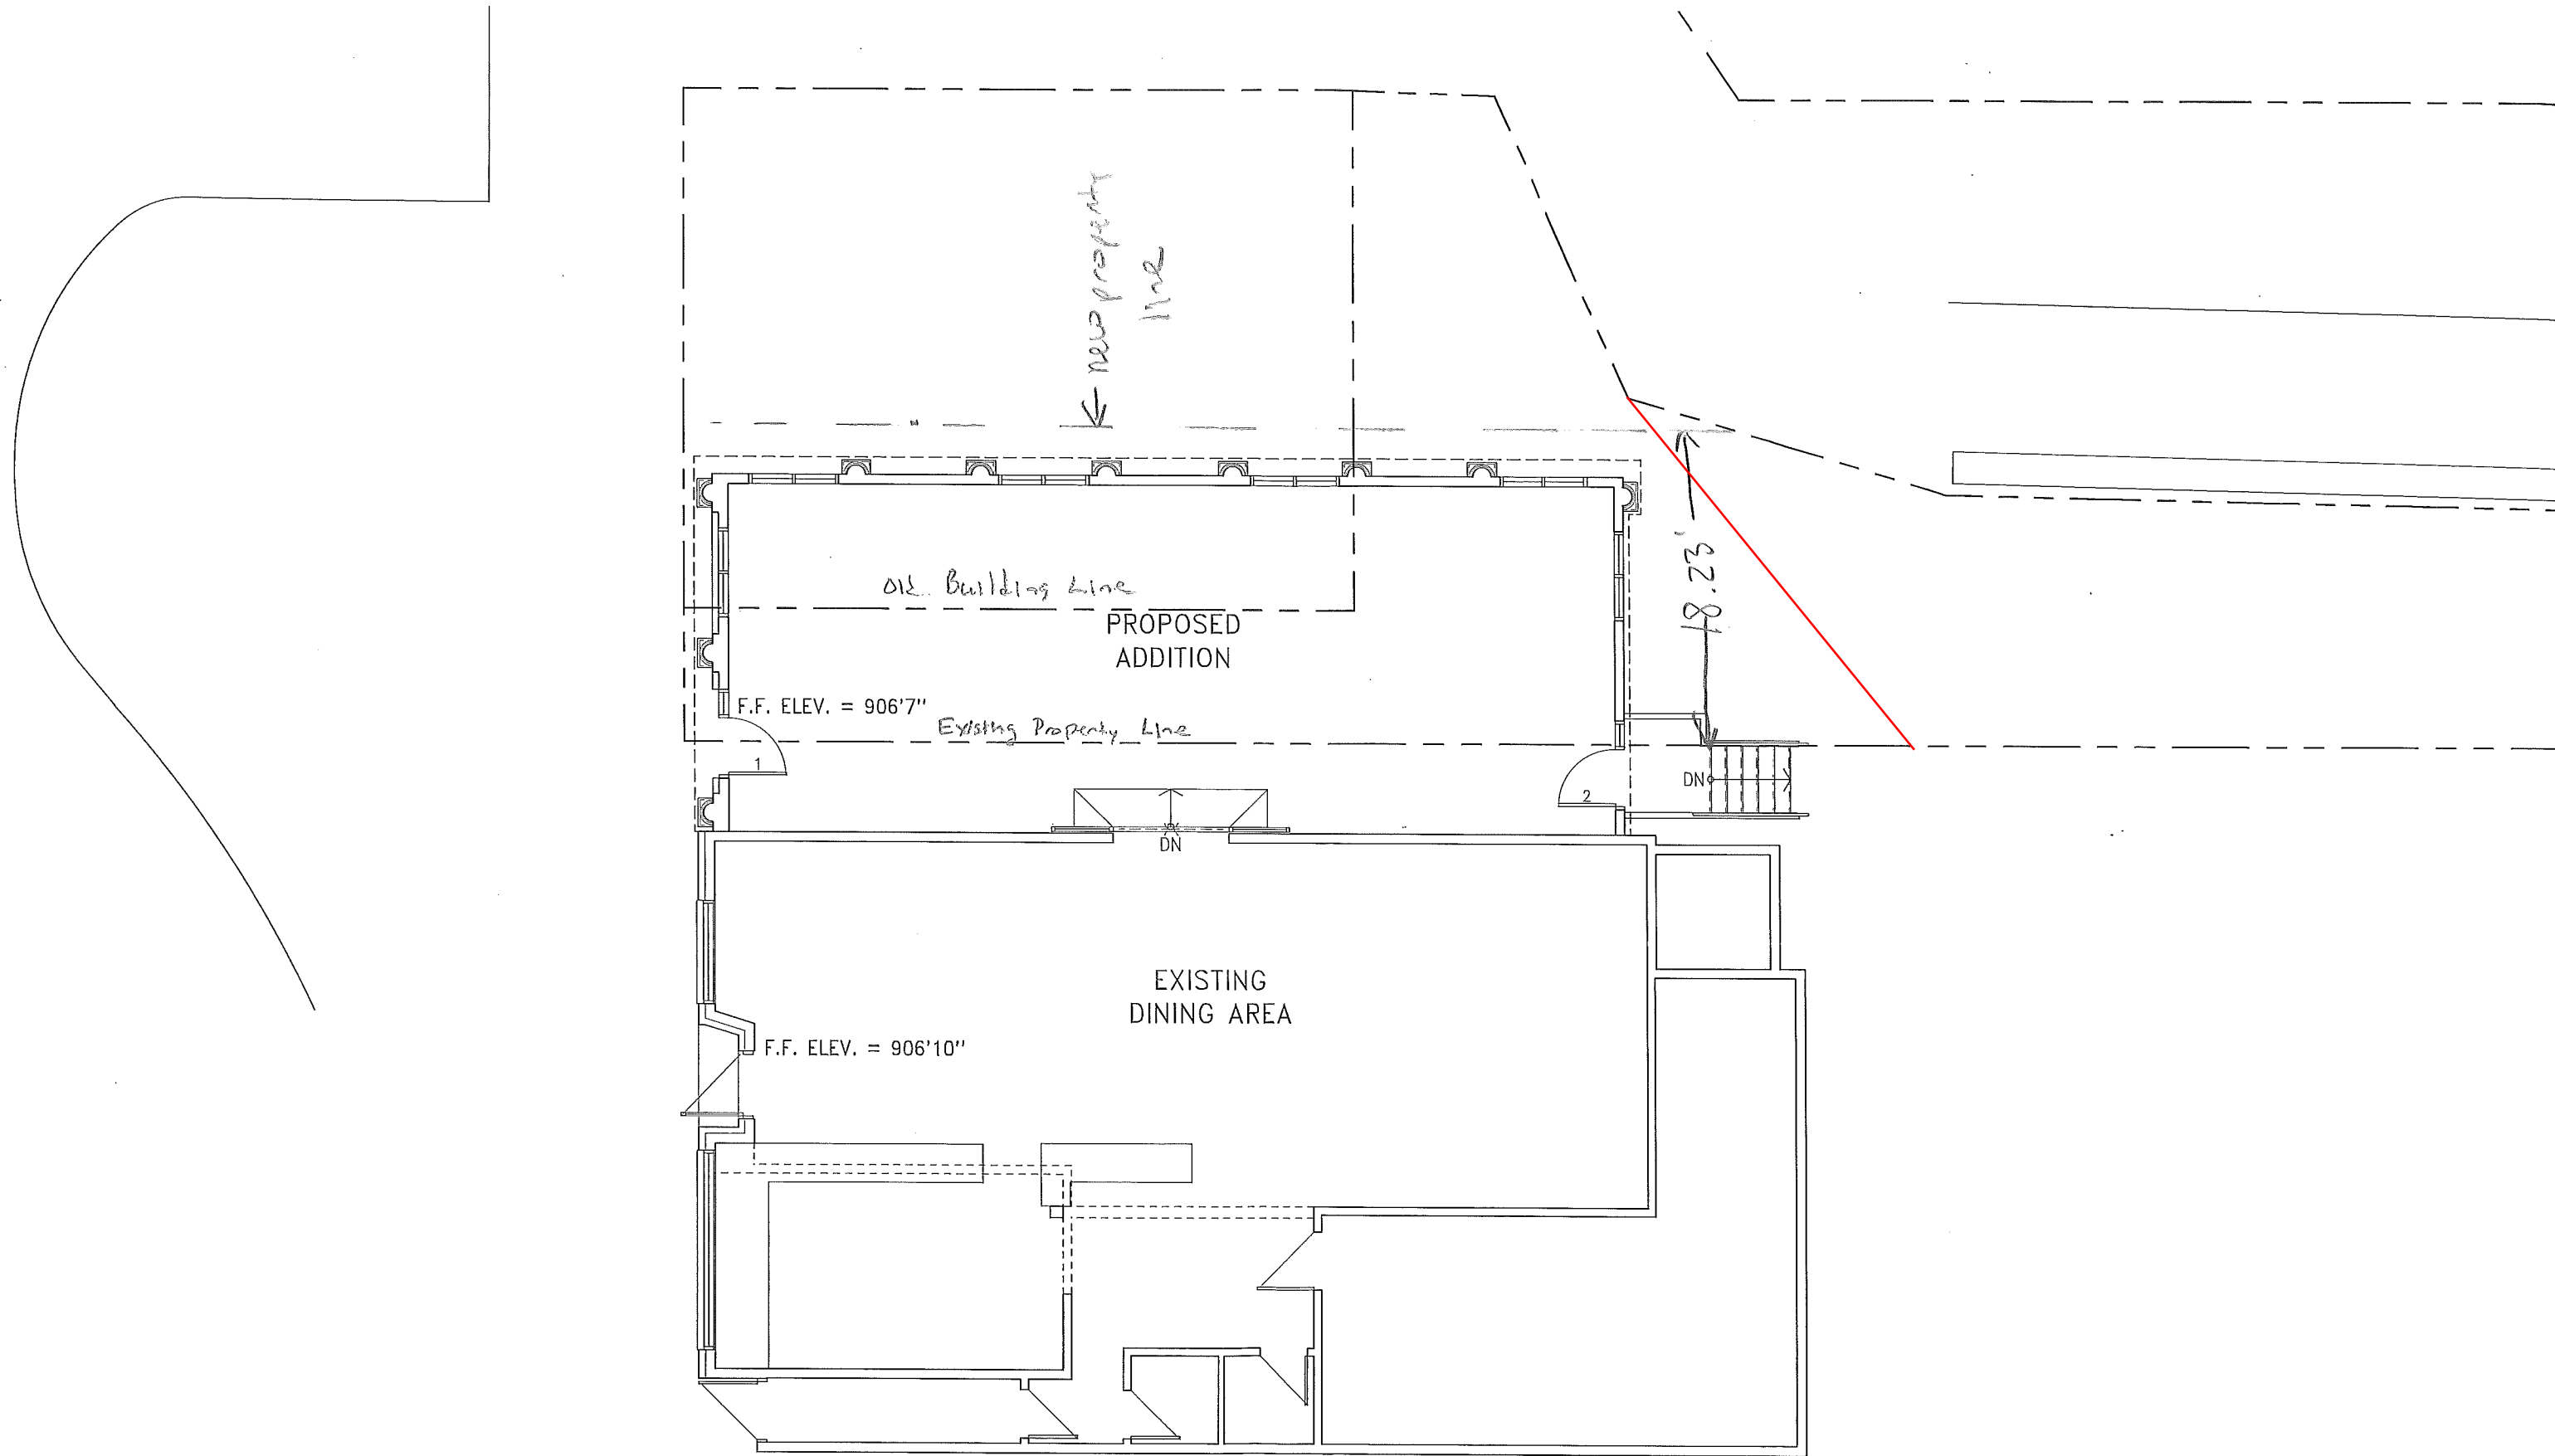




FLOOR PLAN - Addition

S M S Q 17.004 • 2017.02.02 • *** • SCALE: Graphic 0 4' 8' 16'

Basil's Pizza • 301 Water St. S. • Northfield, Minnesota

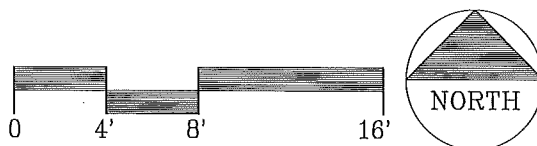

SOUTH WATER STREET

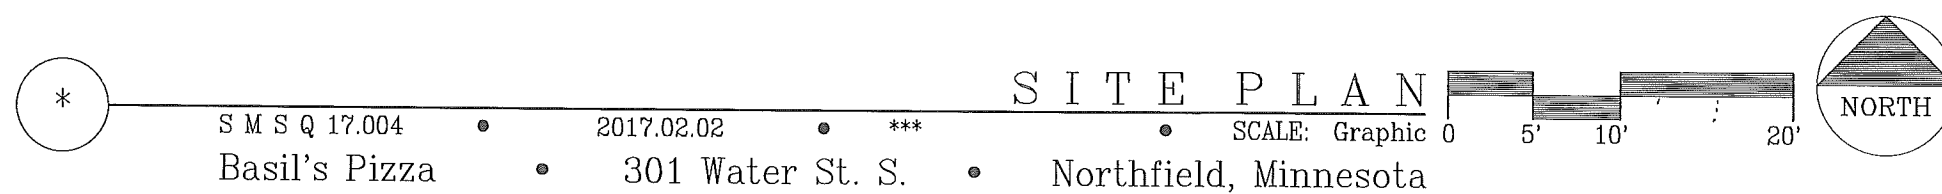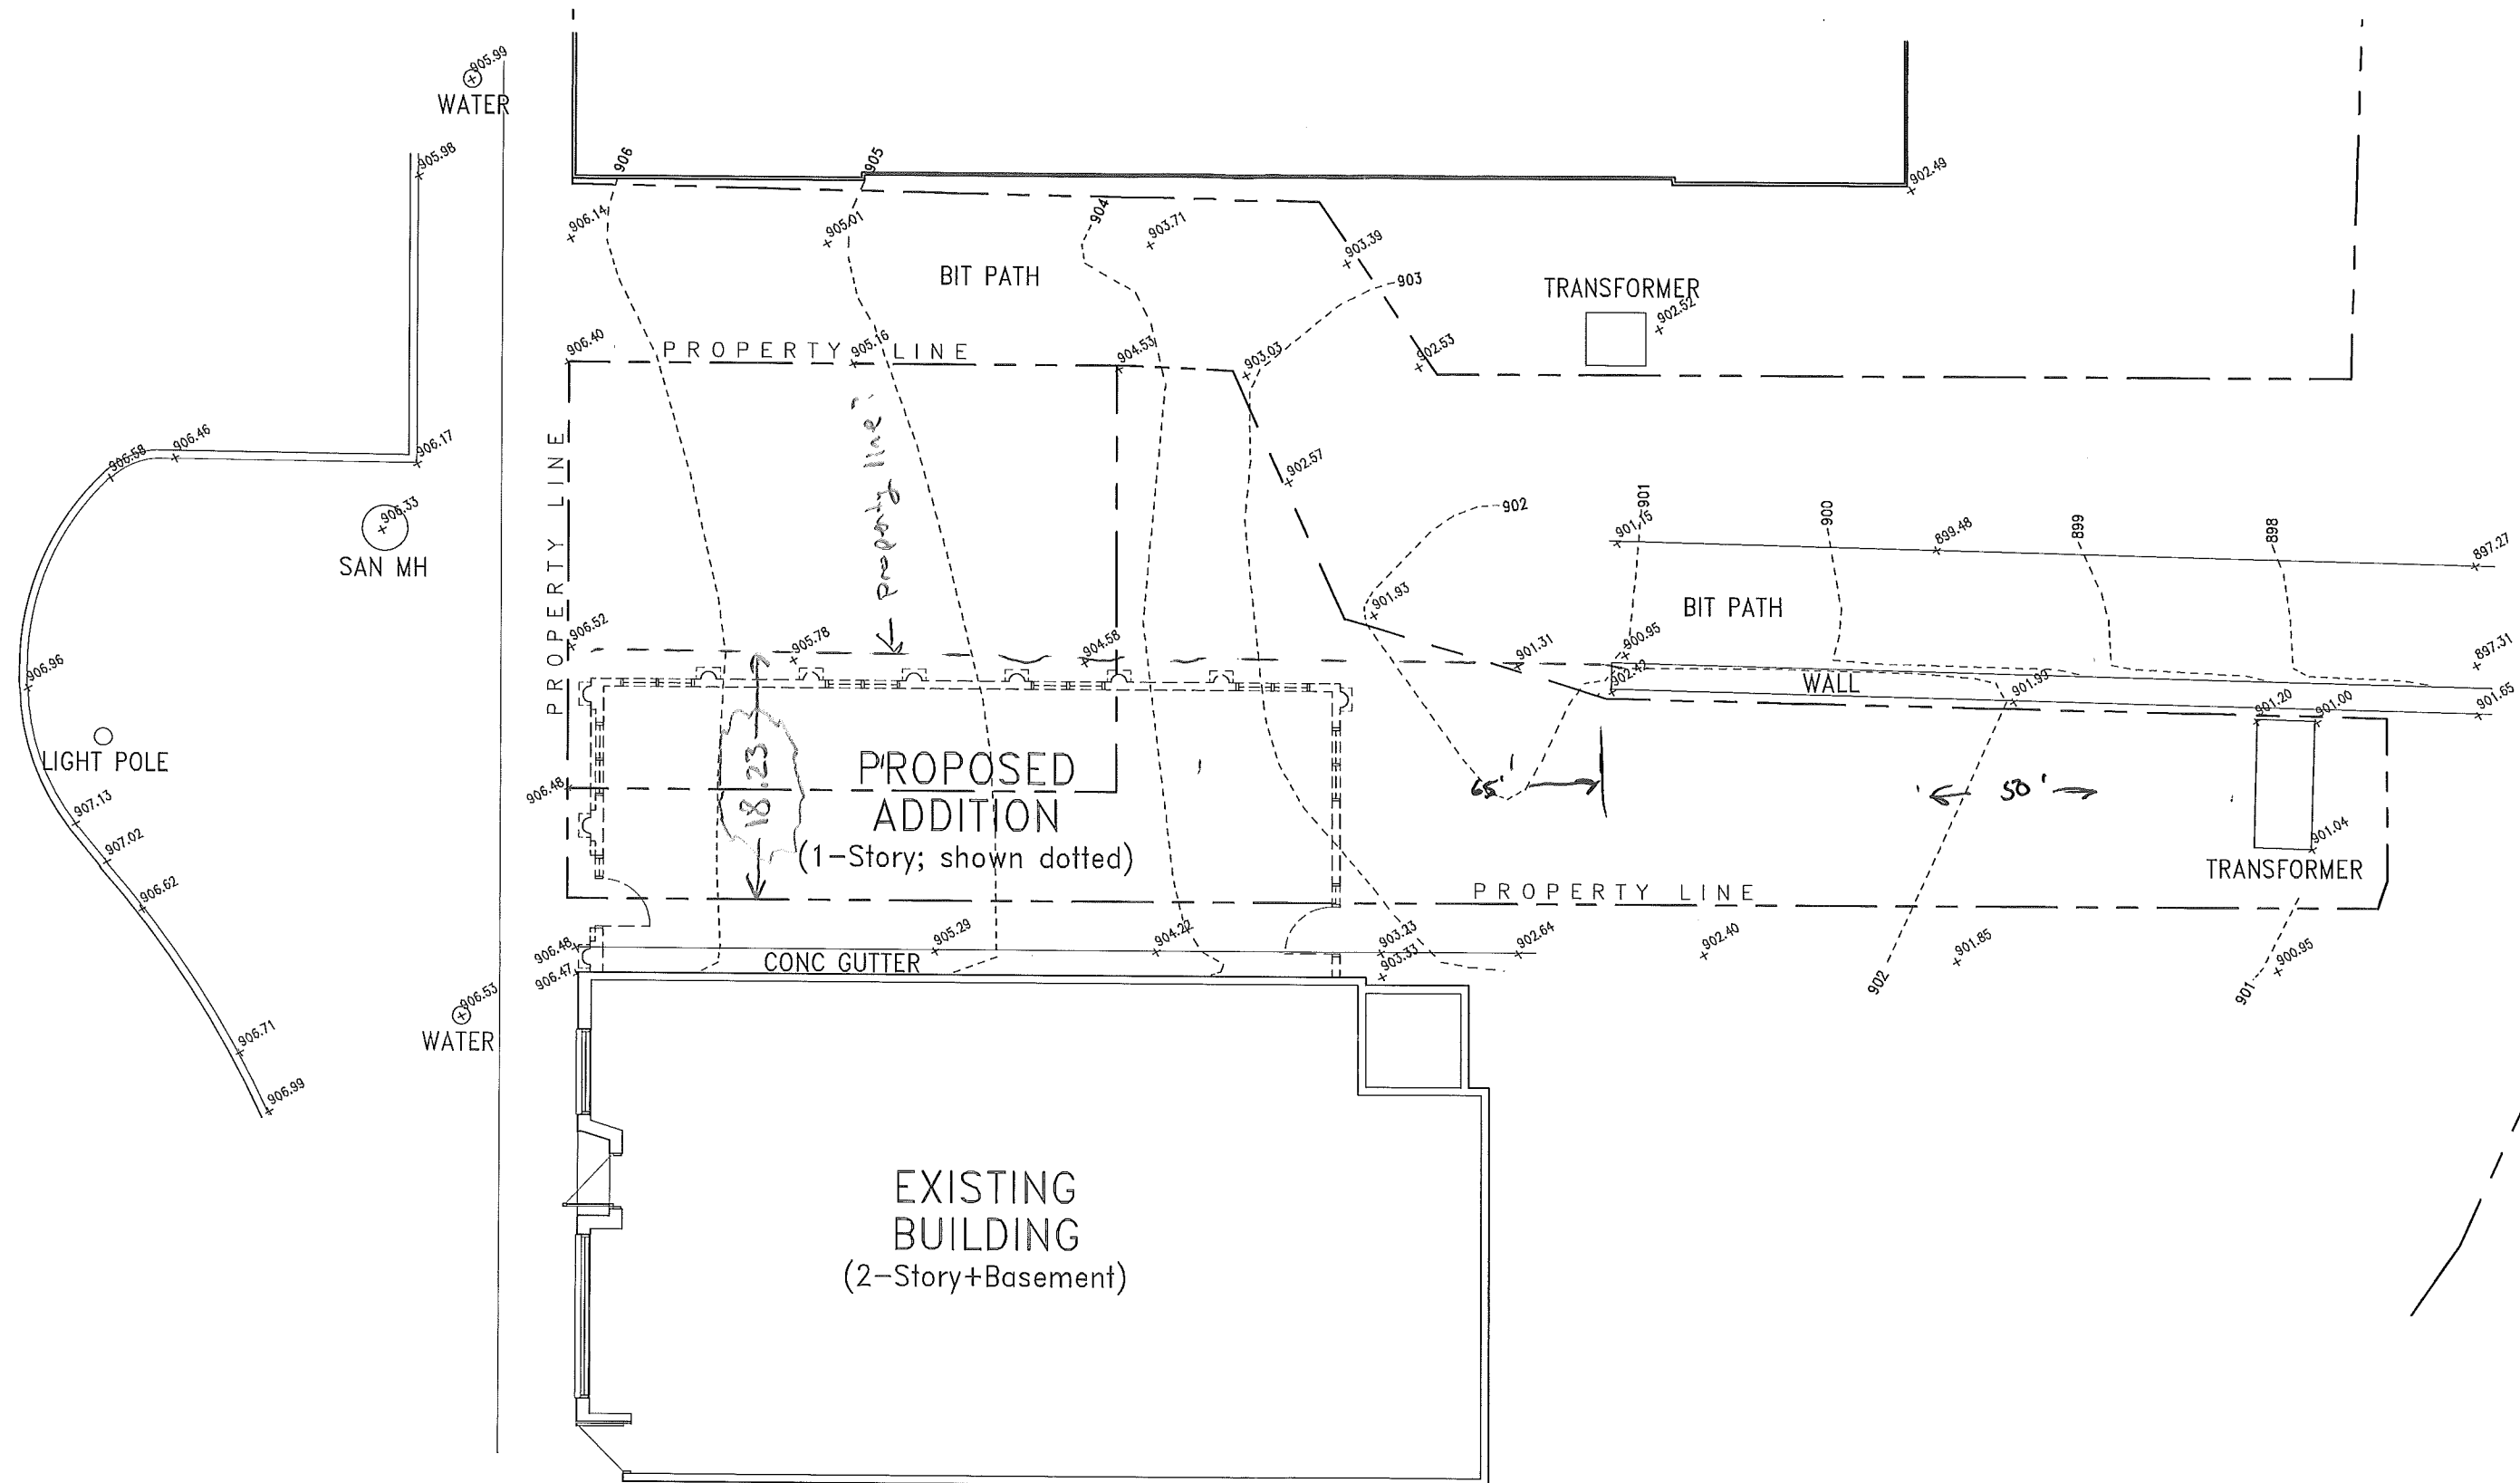

Building
gross 15' x 65' 62% 975^{sq ft} x 10.5 = 10237.50

Ensmall 12 x 50 38% 600^{sq ft} x 10.5 6300.00
1575