





1
BC1A

BABCOCK PARK AERIAL IMAGE

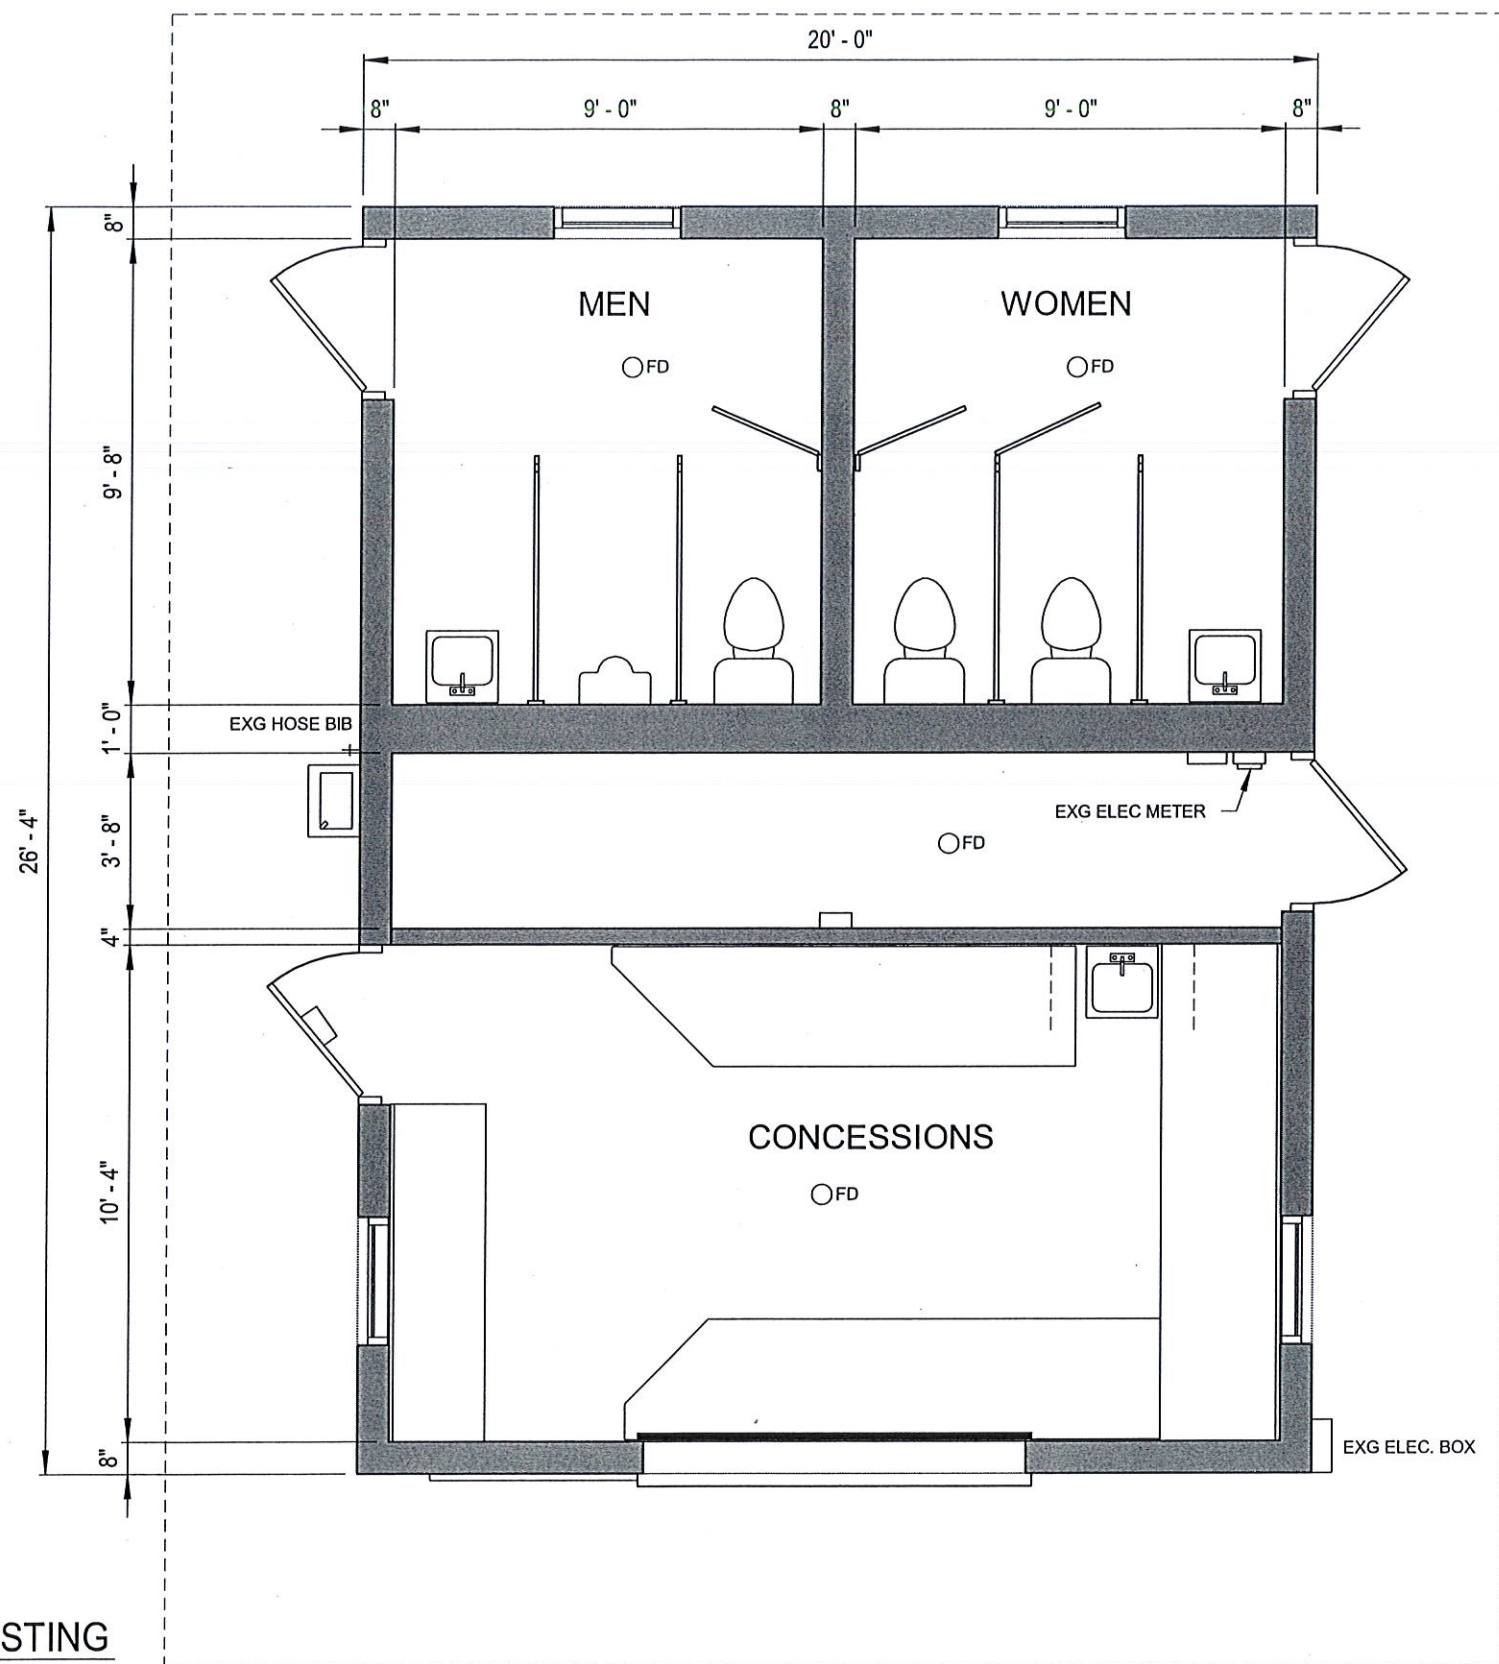


1 TOILET RM BLDG PLAN-EXISTING
BC0 1/4" = 1'-0"

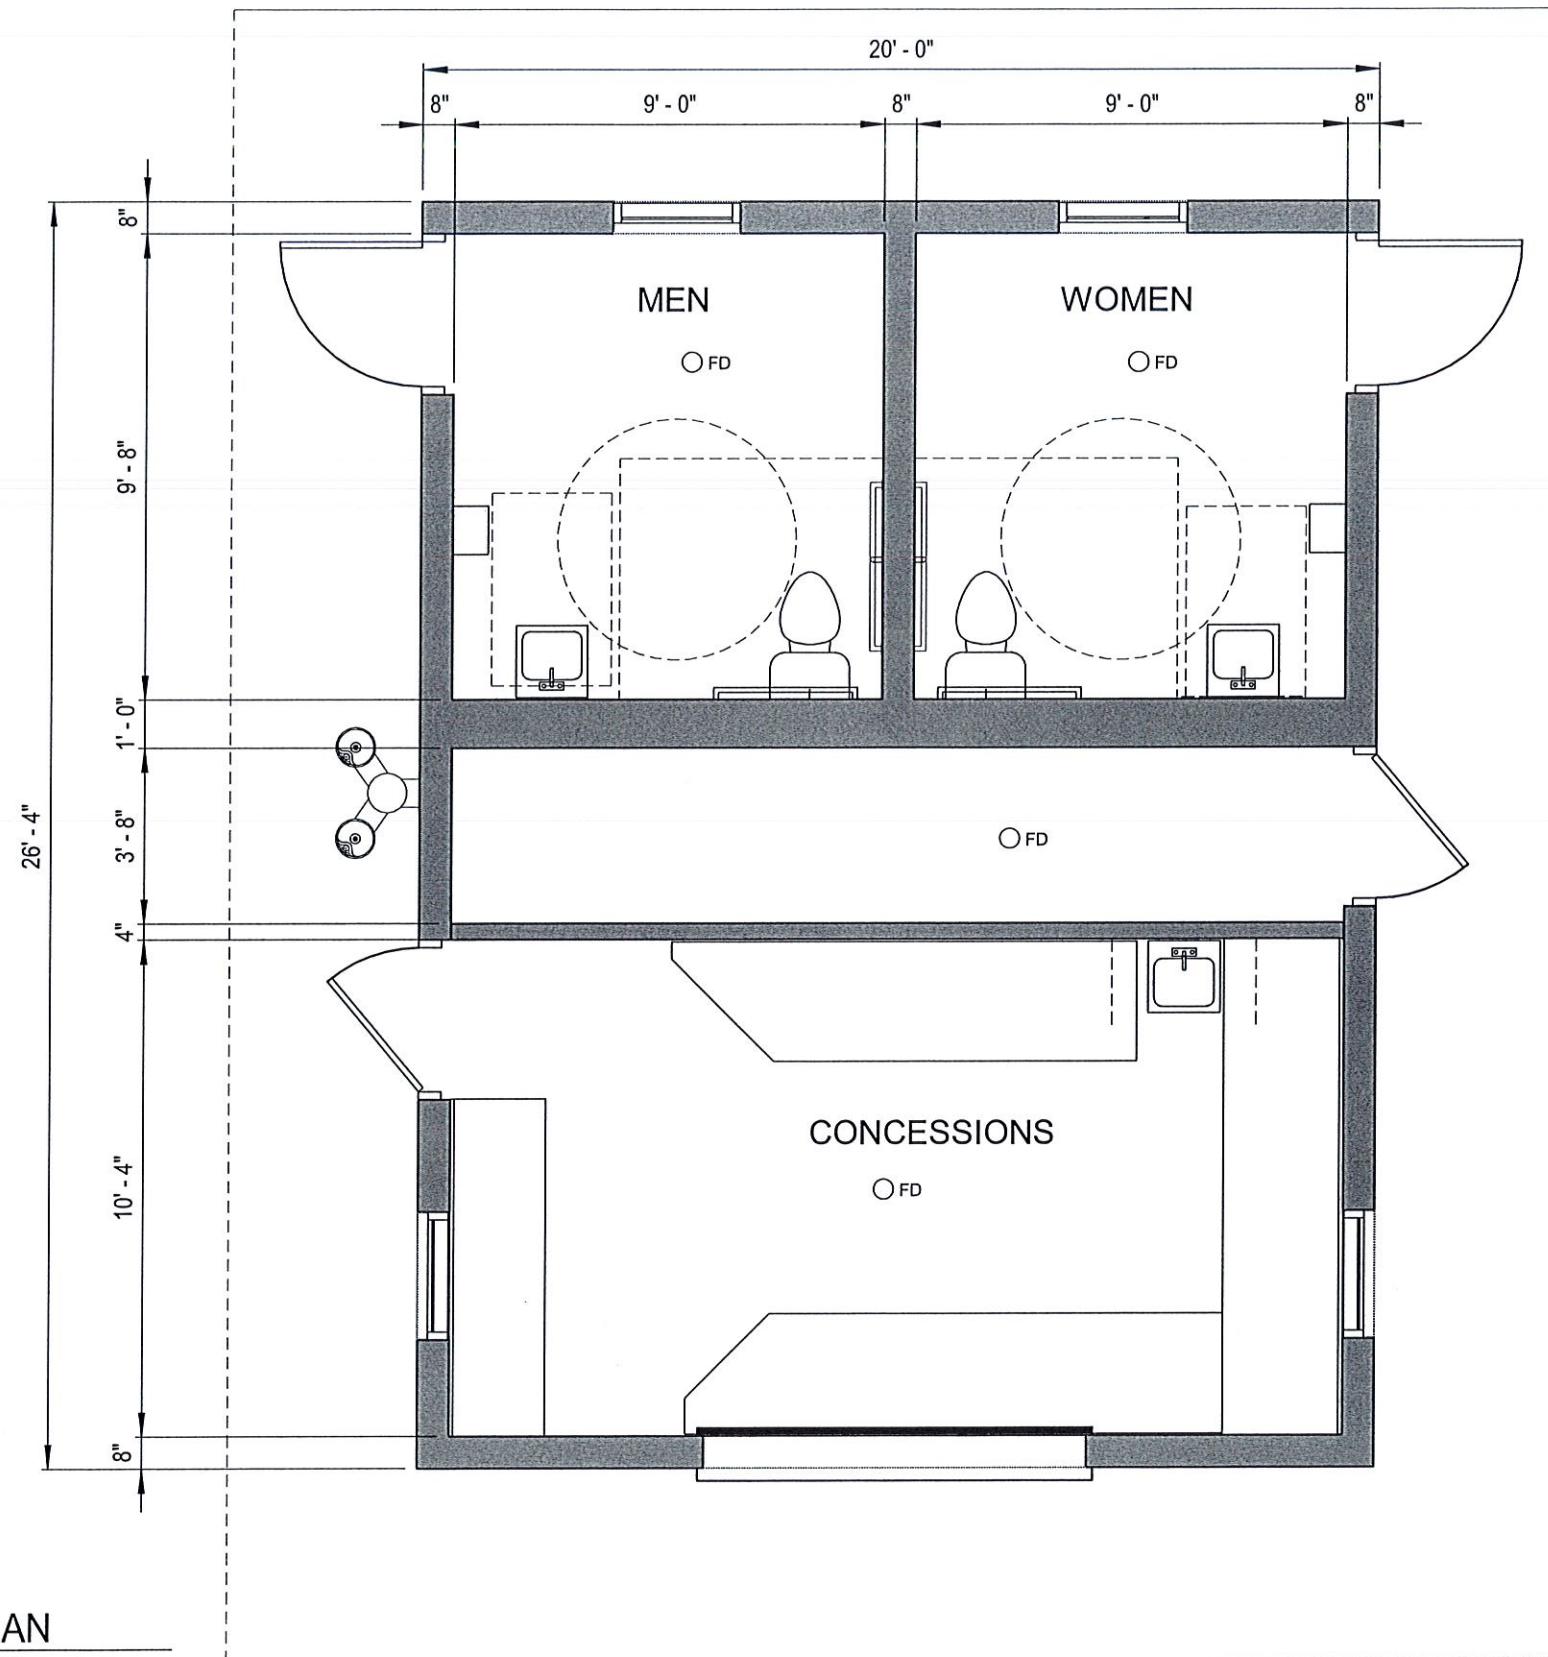


EST. CONSTRUCTION COST
\$35,000

EST. PROJECT COST
\$47,000

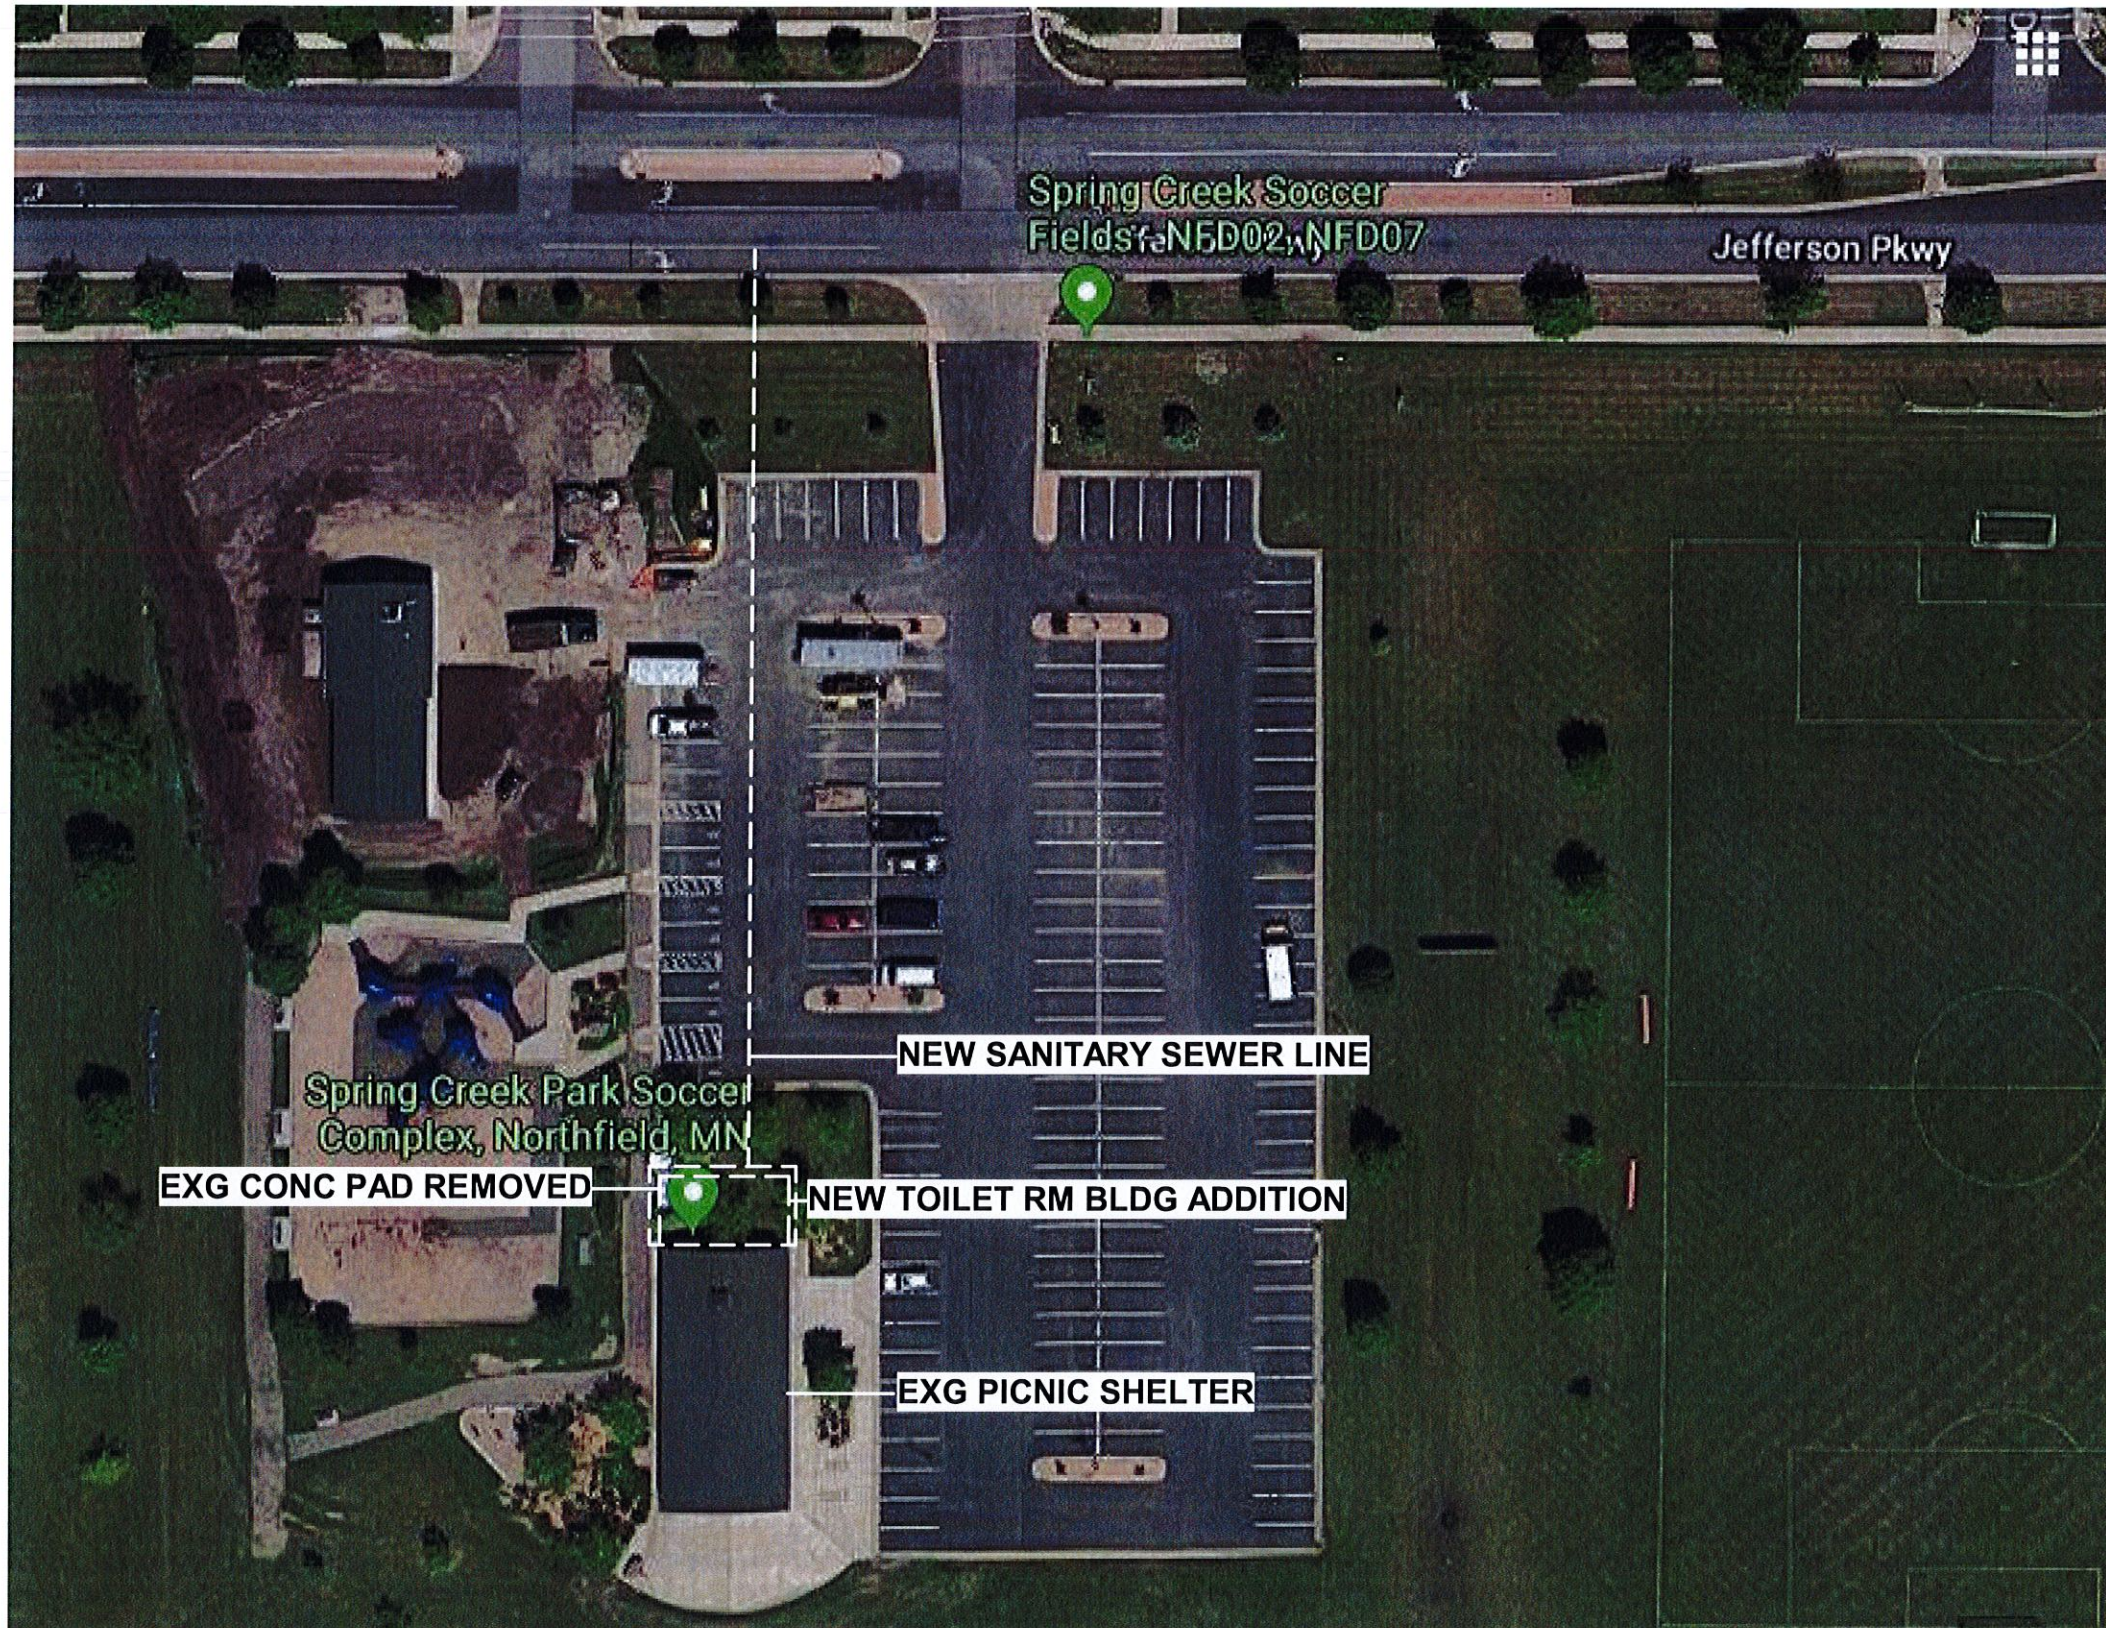


1
SC1A SPRING CREEK PARK AERIAL IMAGE

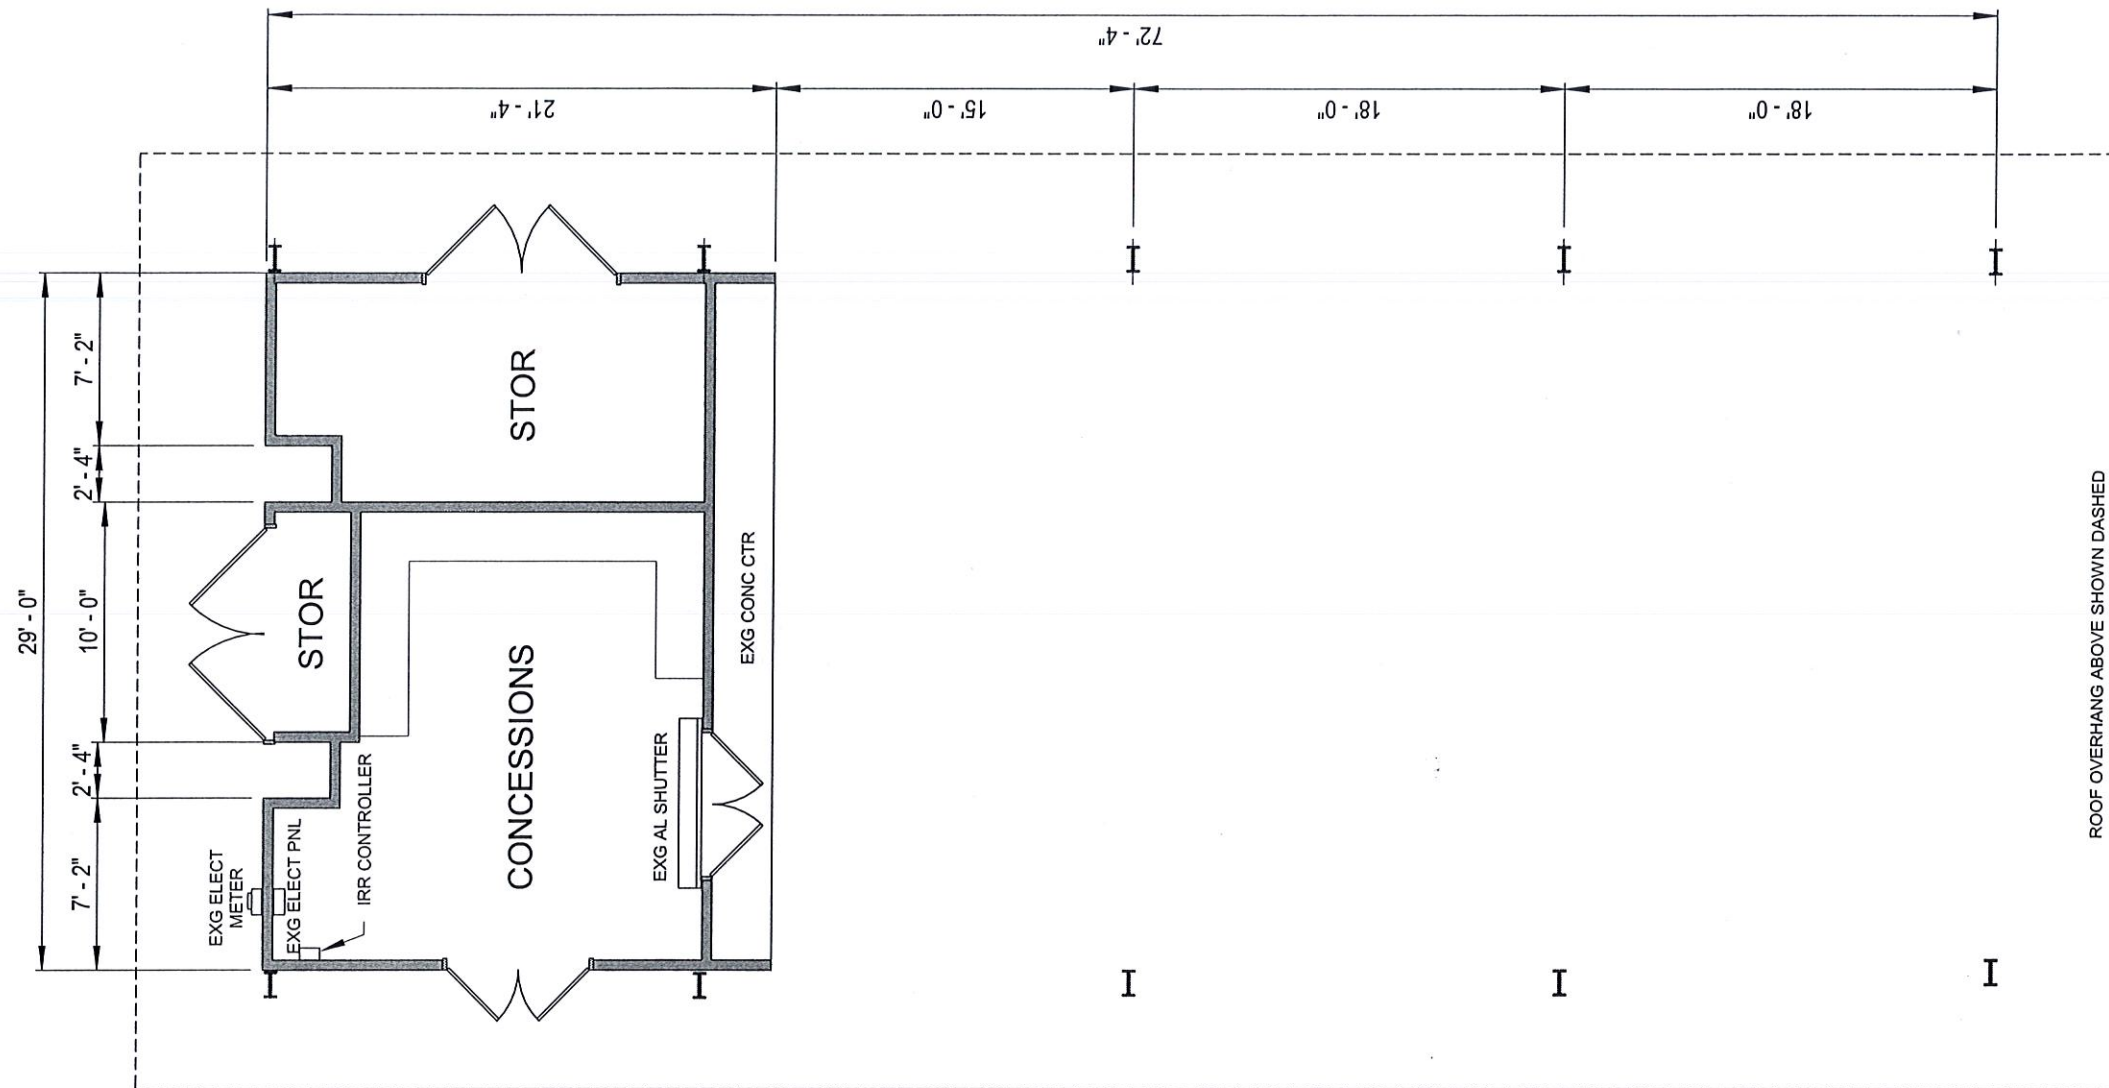

1
SC0

CONCESSIONS AND PICNIC STRUCTURE BLDG PLAN-EXISTING

1/4"=1'-0"

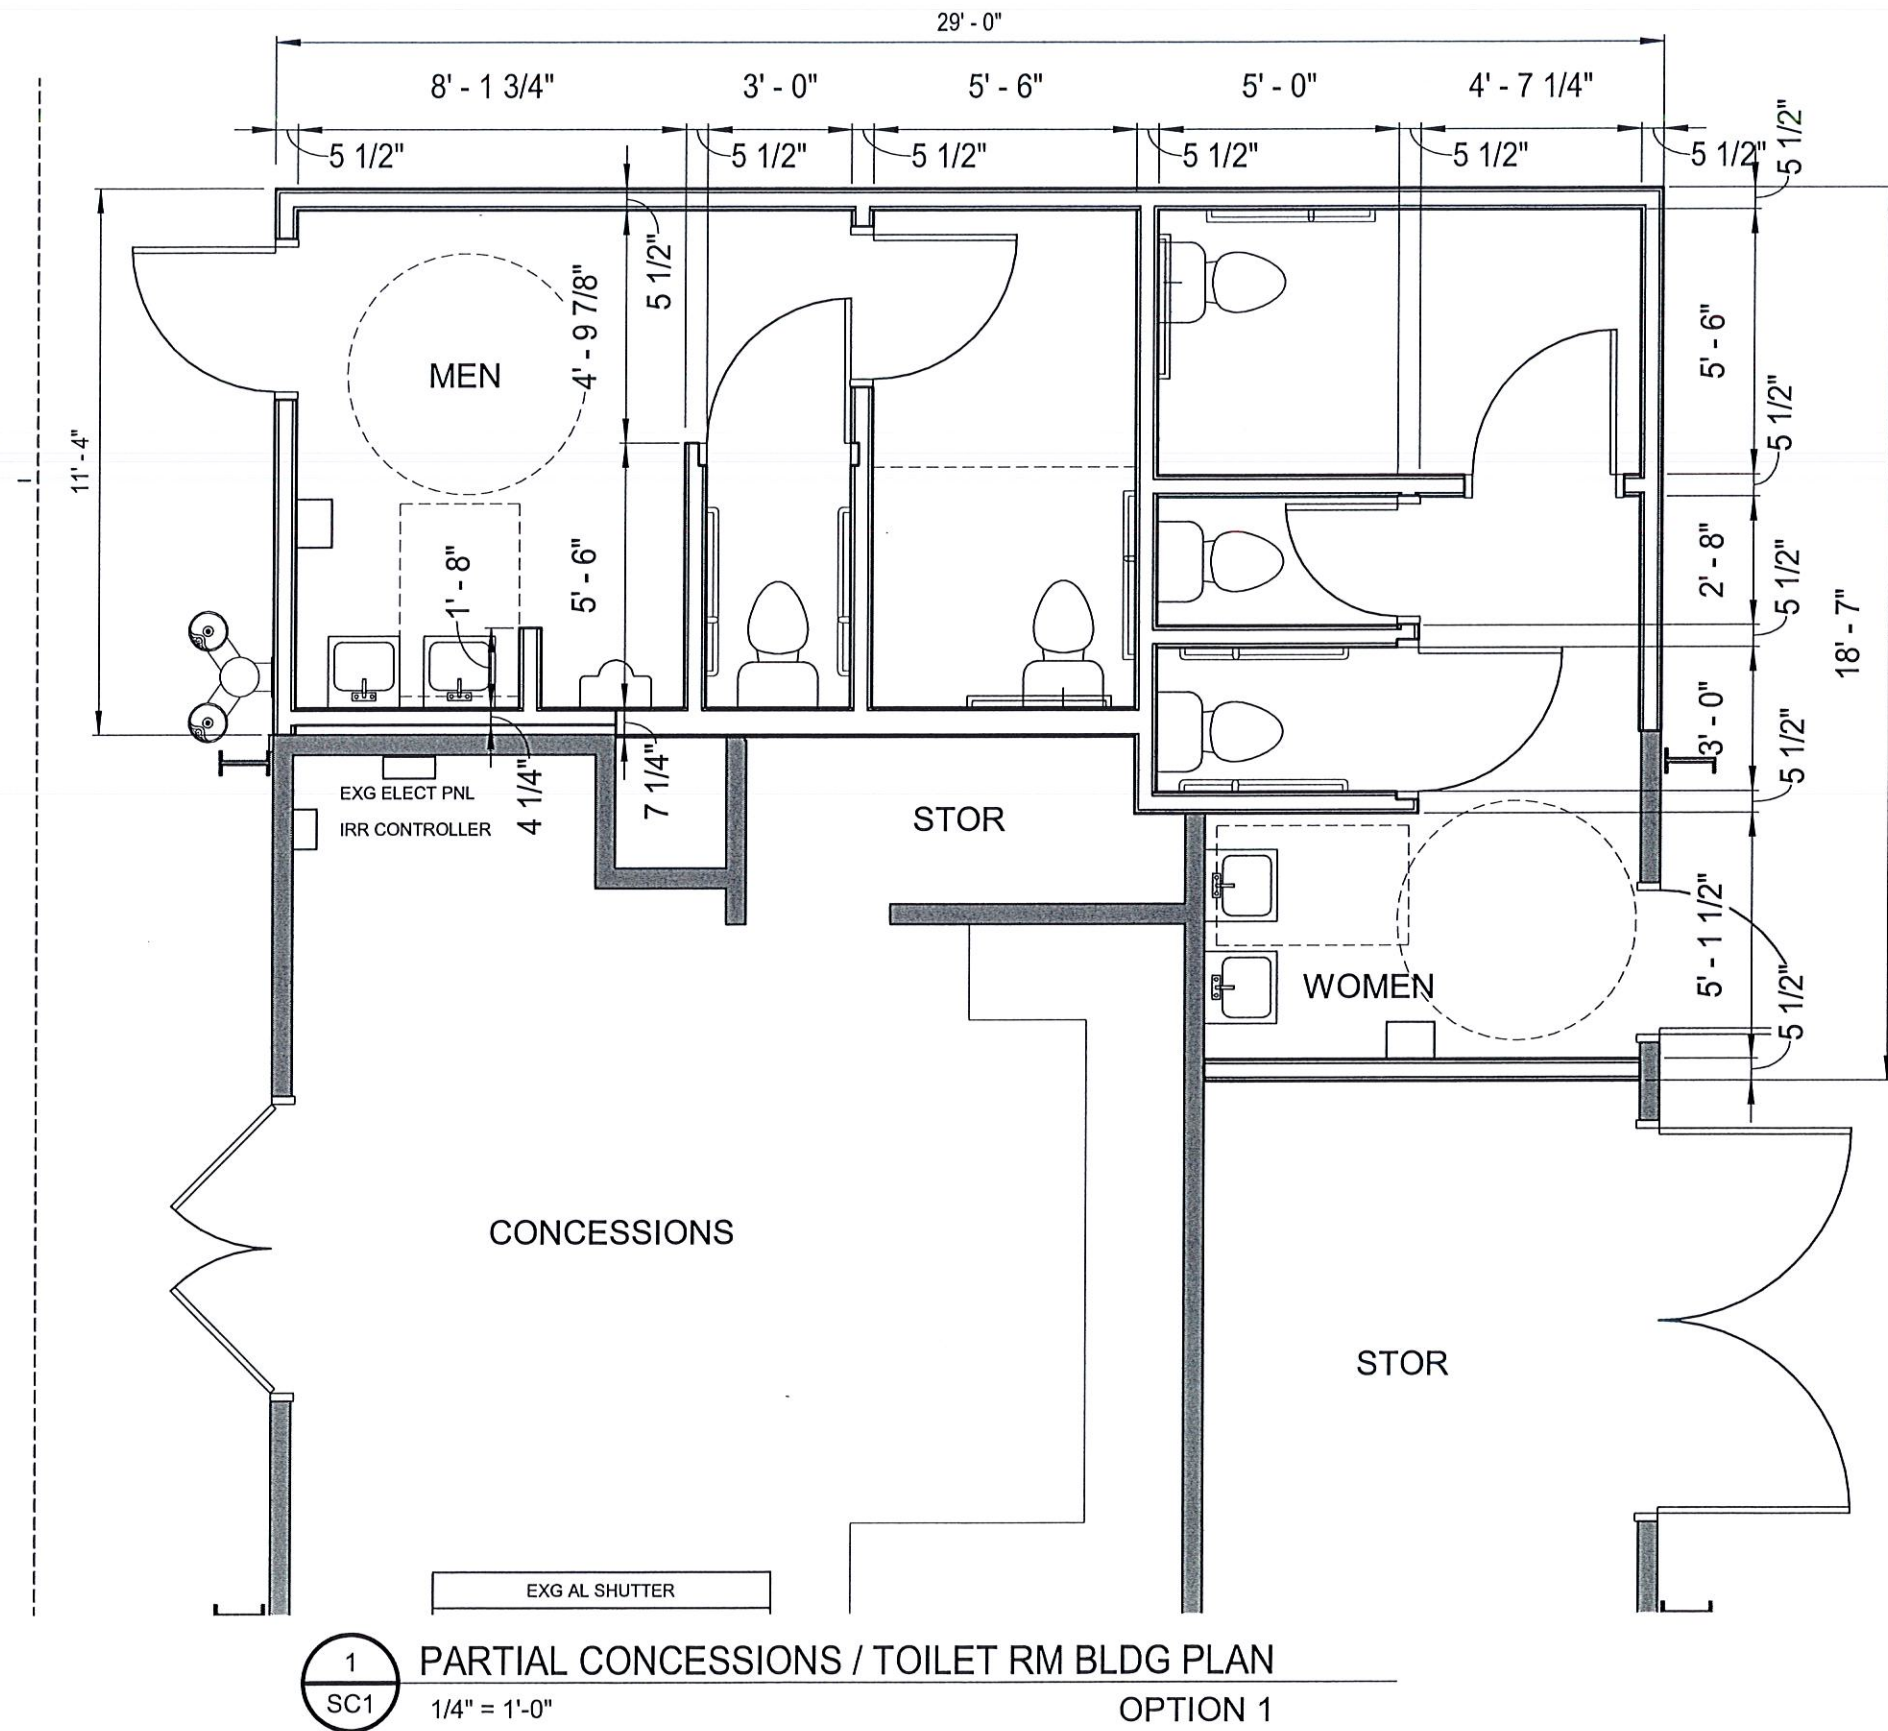

EST. CONSTRUCTION COST
\$160,000


EST. PROJECT COST
\$215,000

1
SC1

PARTIAL CONCESSIONS / TOILET RM BLDG PLAN

1/4" = 1'-0"


OPTION 1

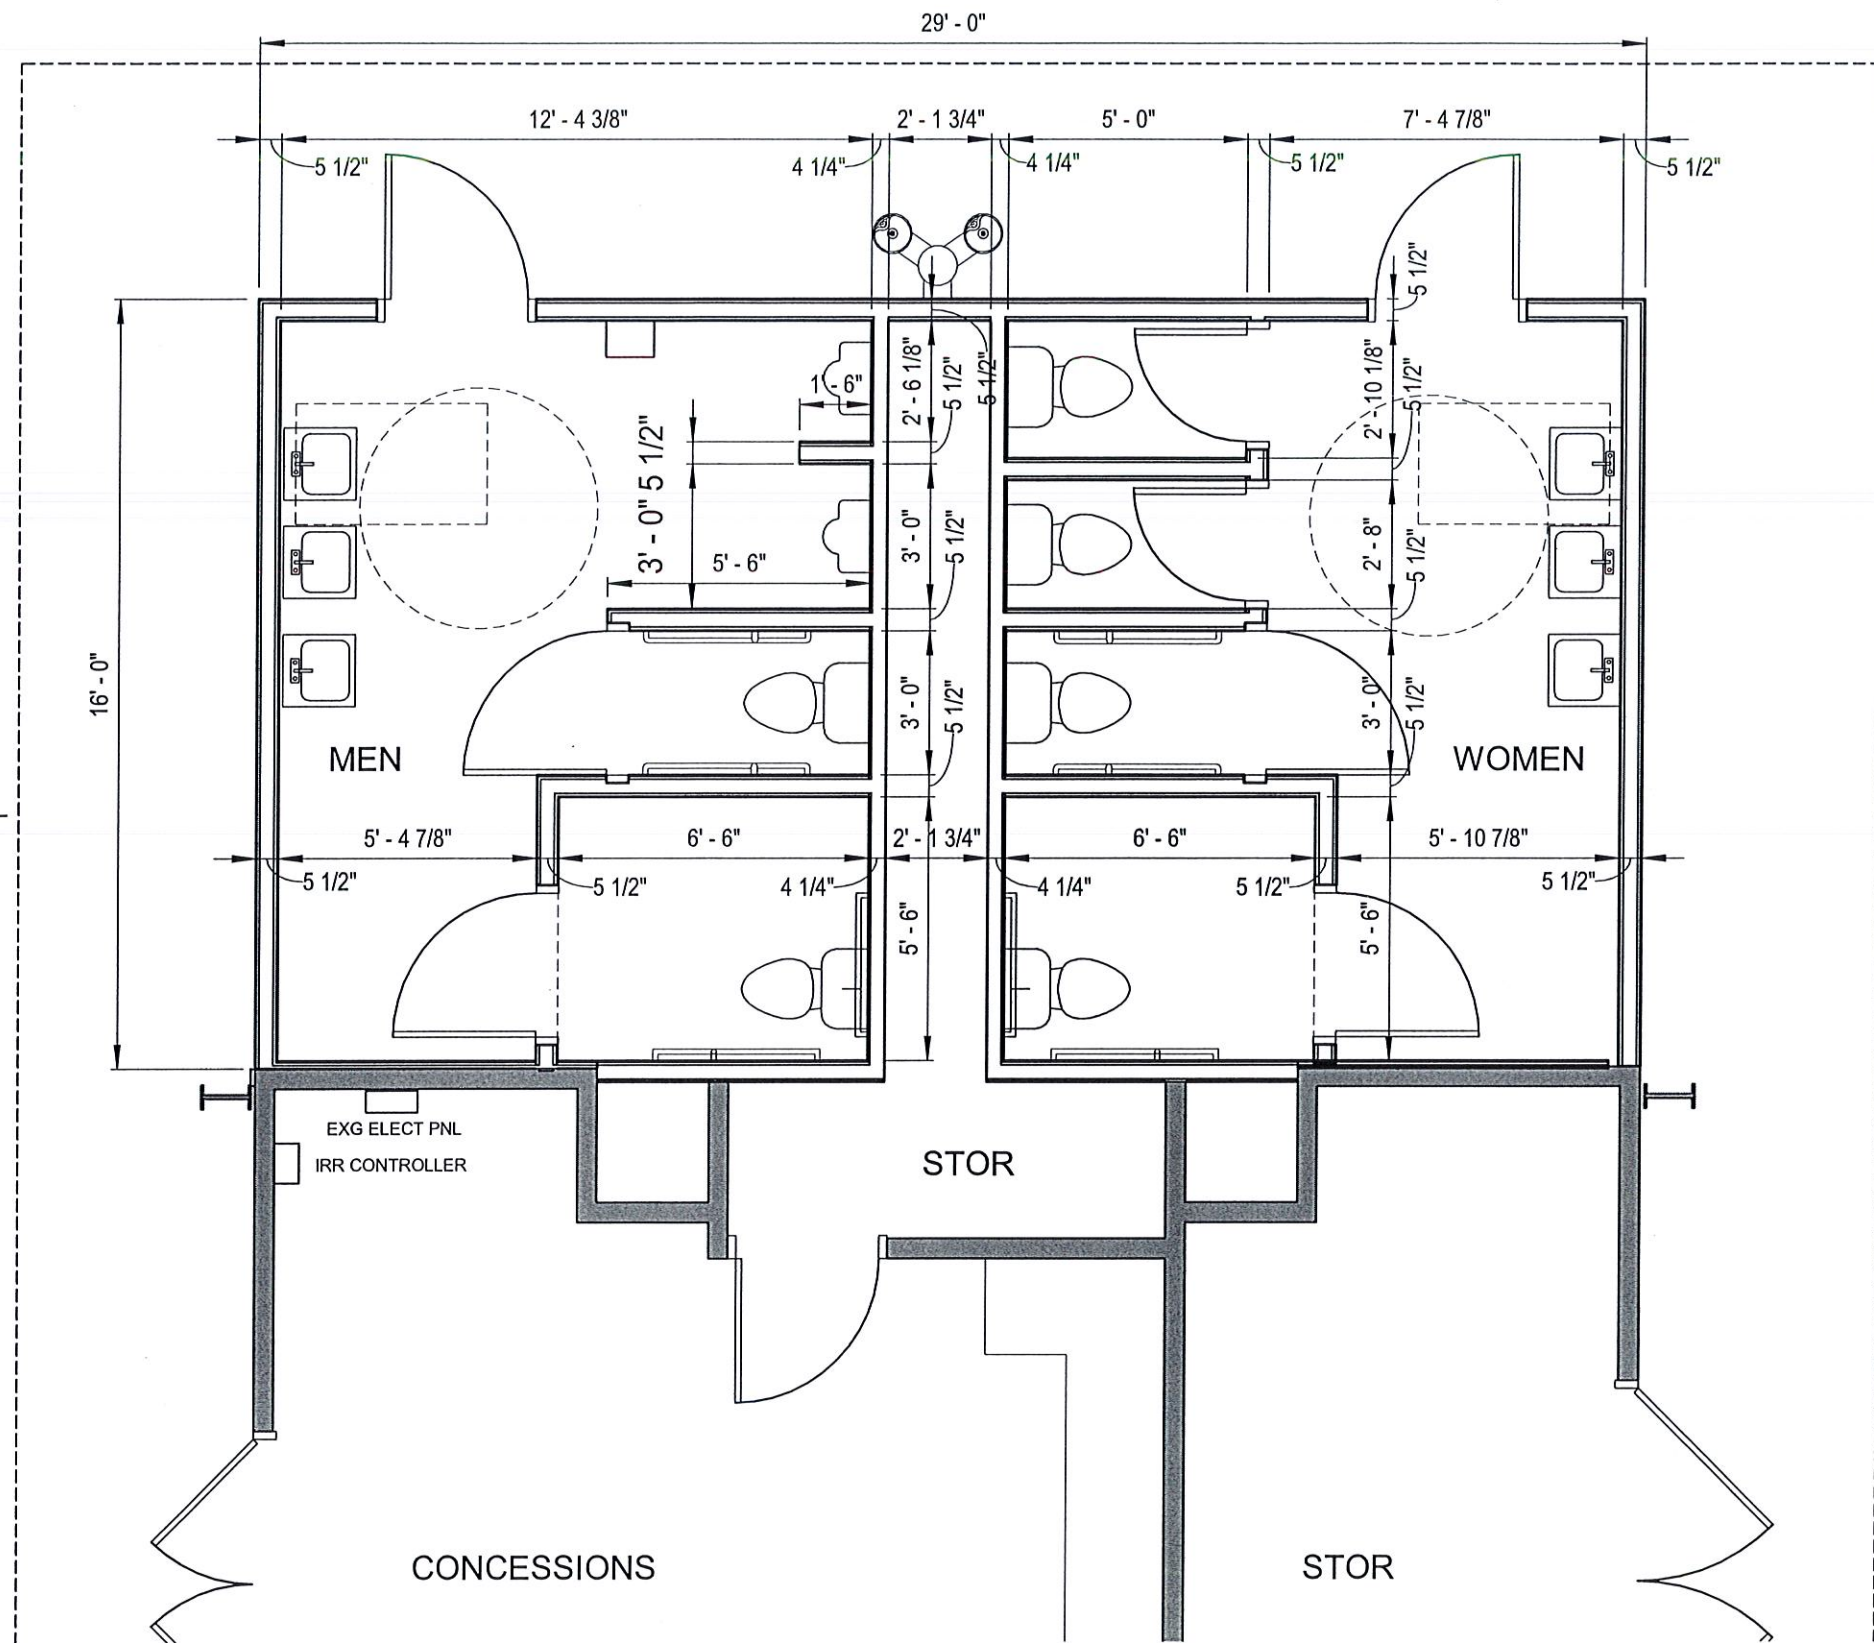

EST. CONSTRUCTION COST
\$180,000


EST. PROJECT COST
\$240,000

1 PARTIAL CONCESSIONS / TOILET RM BLDG PLAN
SC2 1/4" = 1'-0" OPTION 2

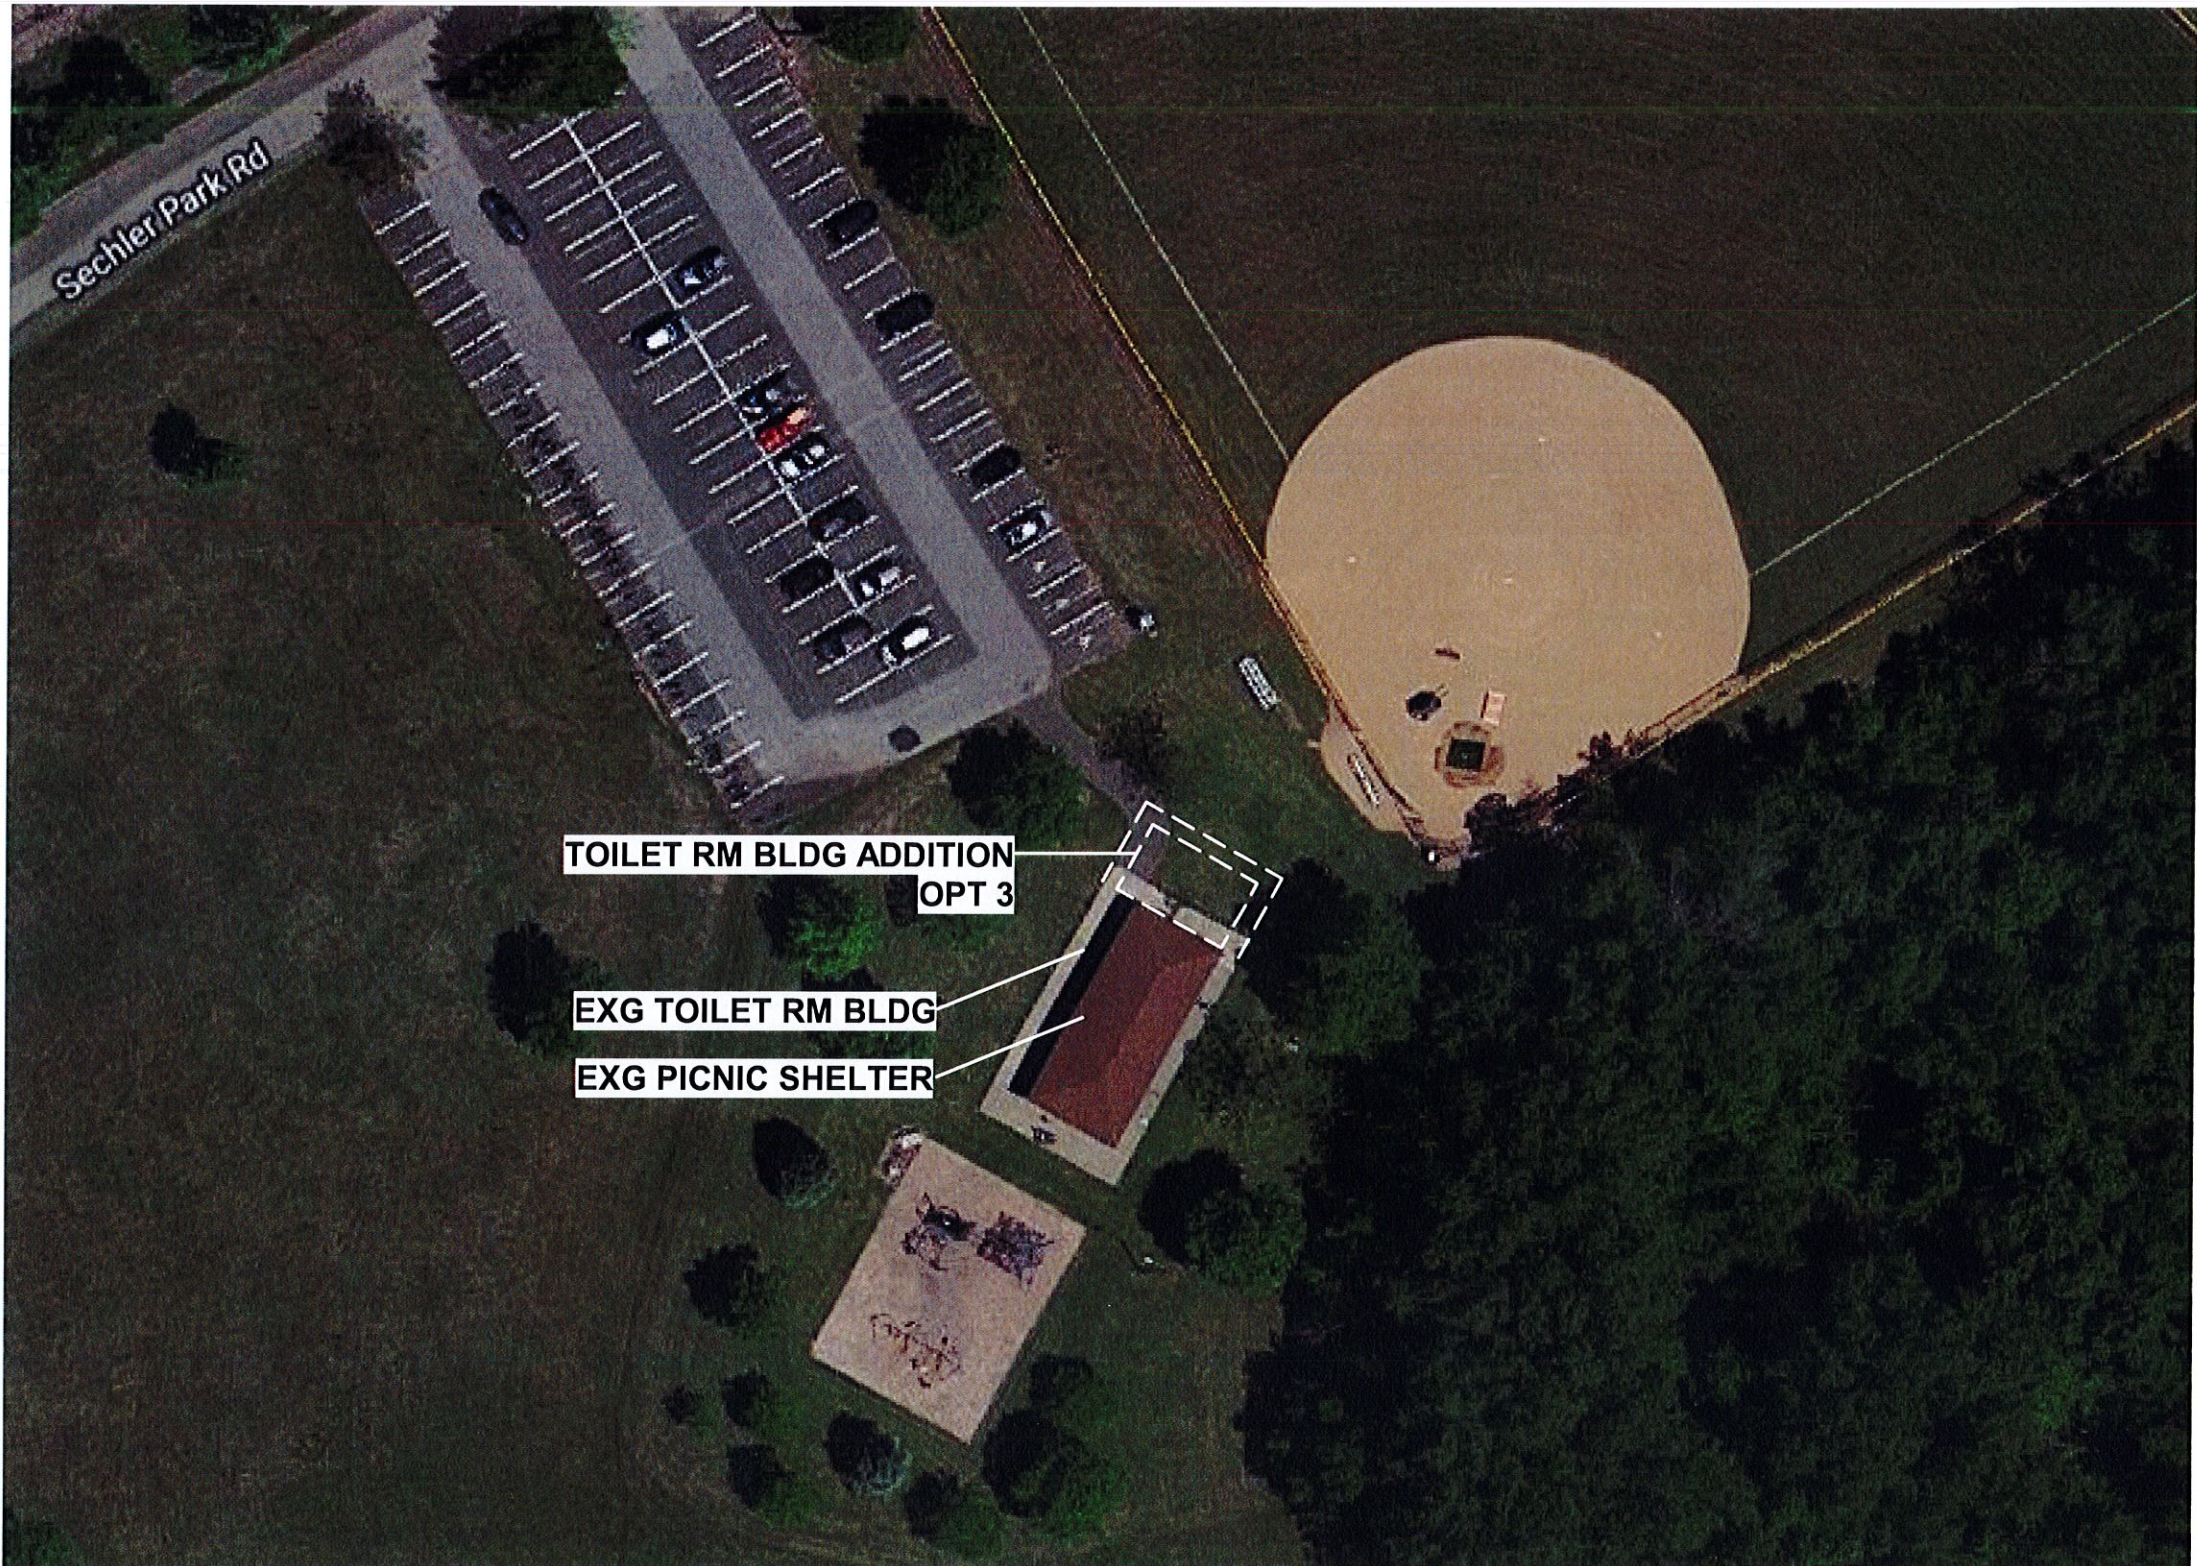


1
SP1A


SECHLER PARK AERIAL IMAGE

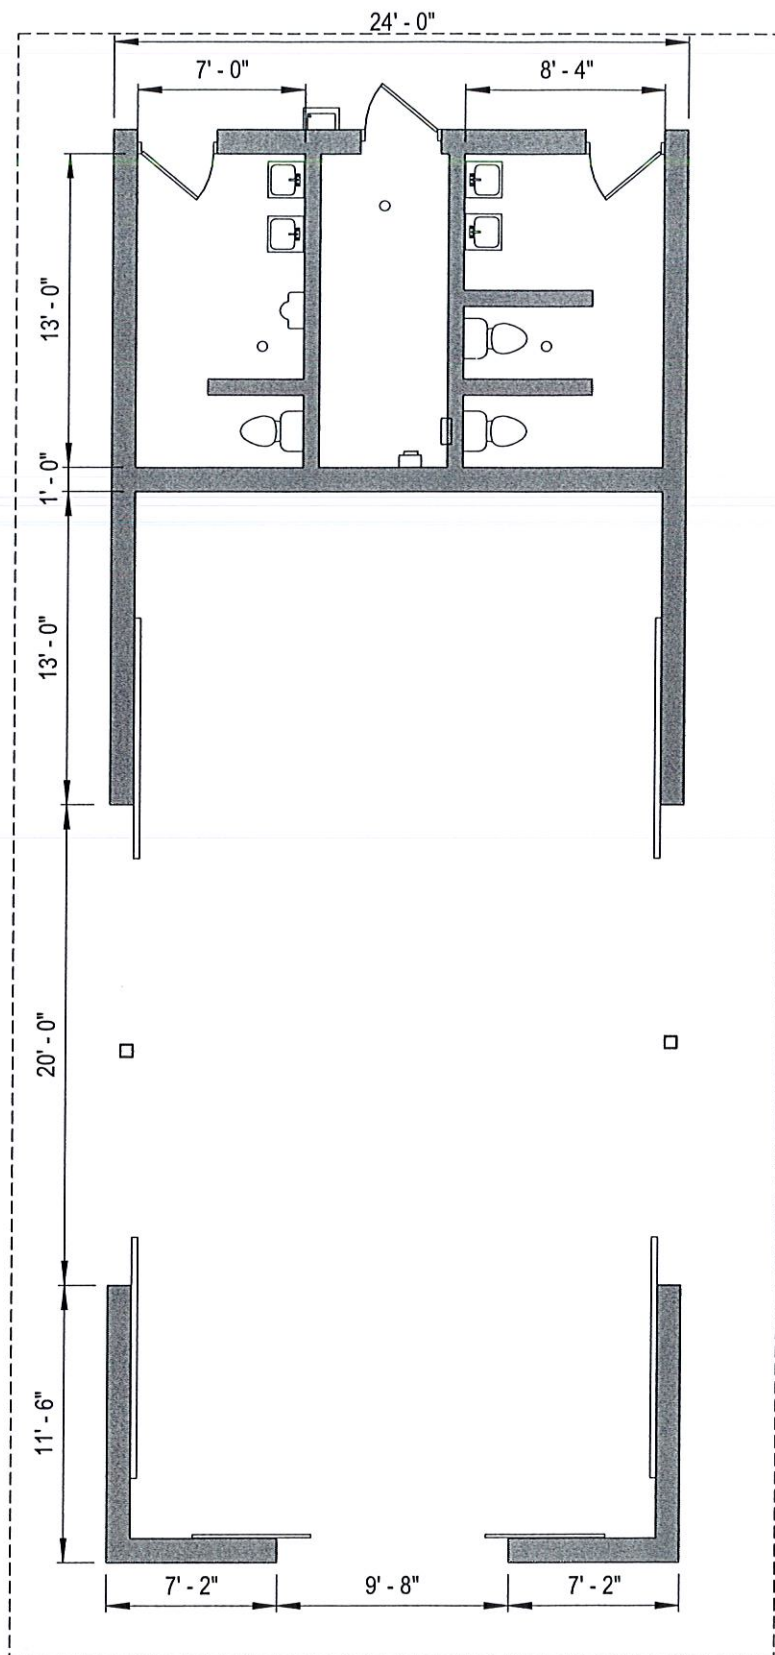

1 PARK SHELTER / TOILET RM BLDG PLAN-EXISTING
SP0 1/8" = 1'-0"

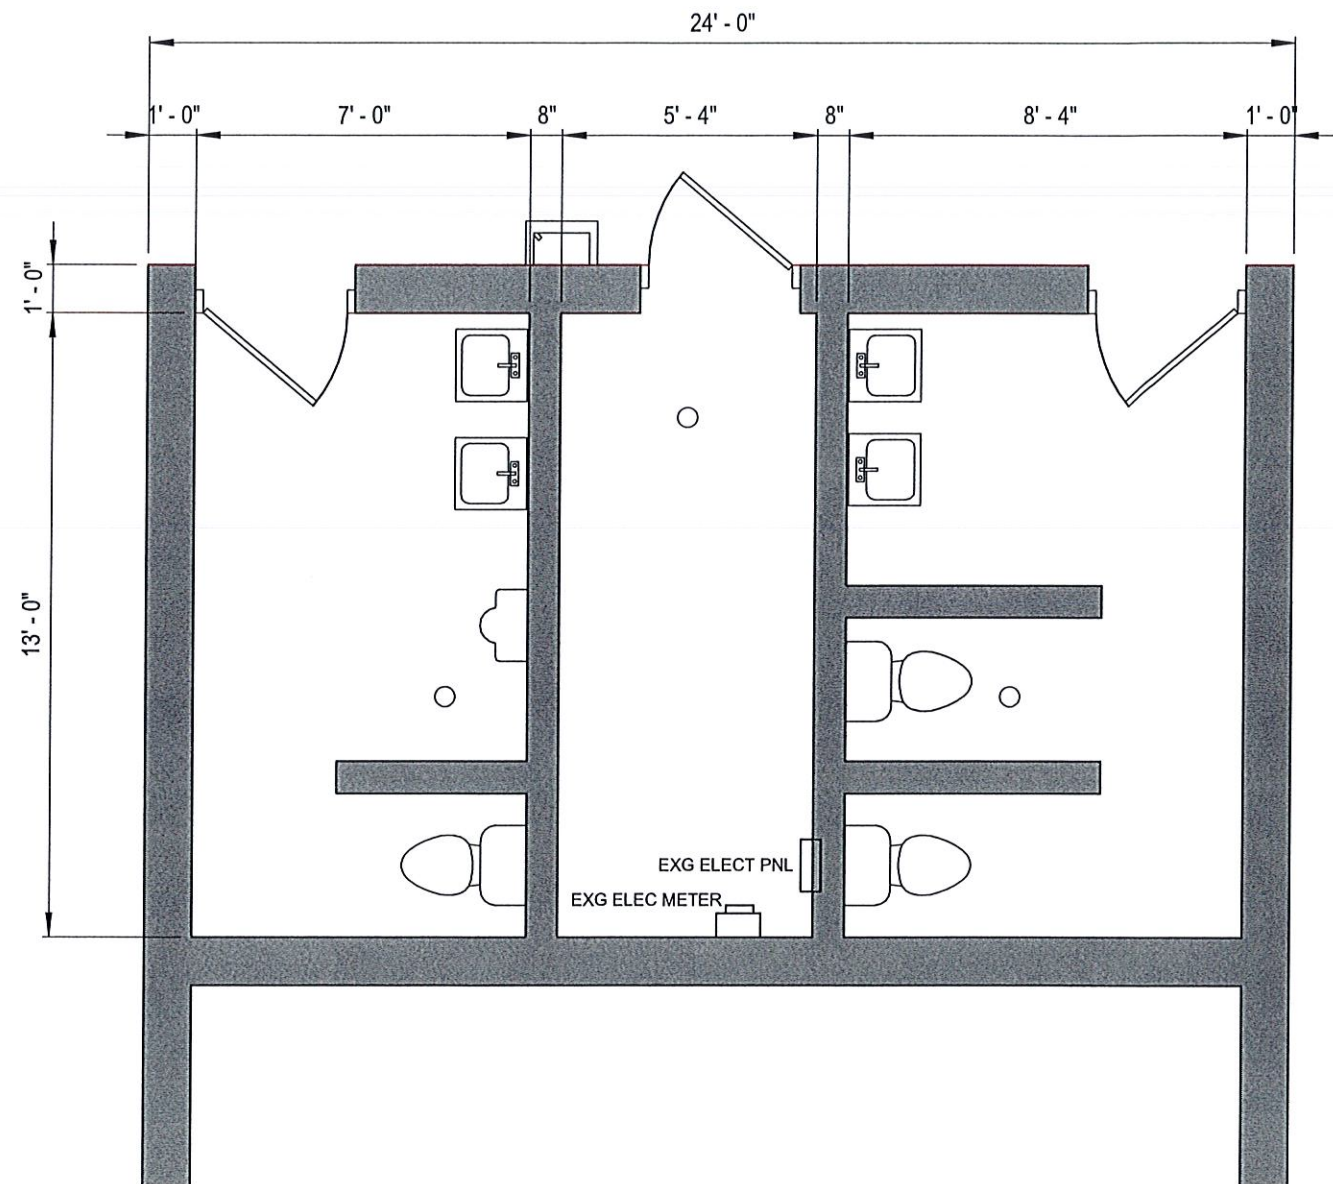


1A PARTIAL SHELTER / TOILET RM BLDG PLAN-EXISTING
SP0 1/4" = 1'-0"

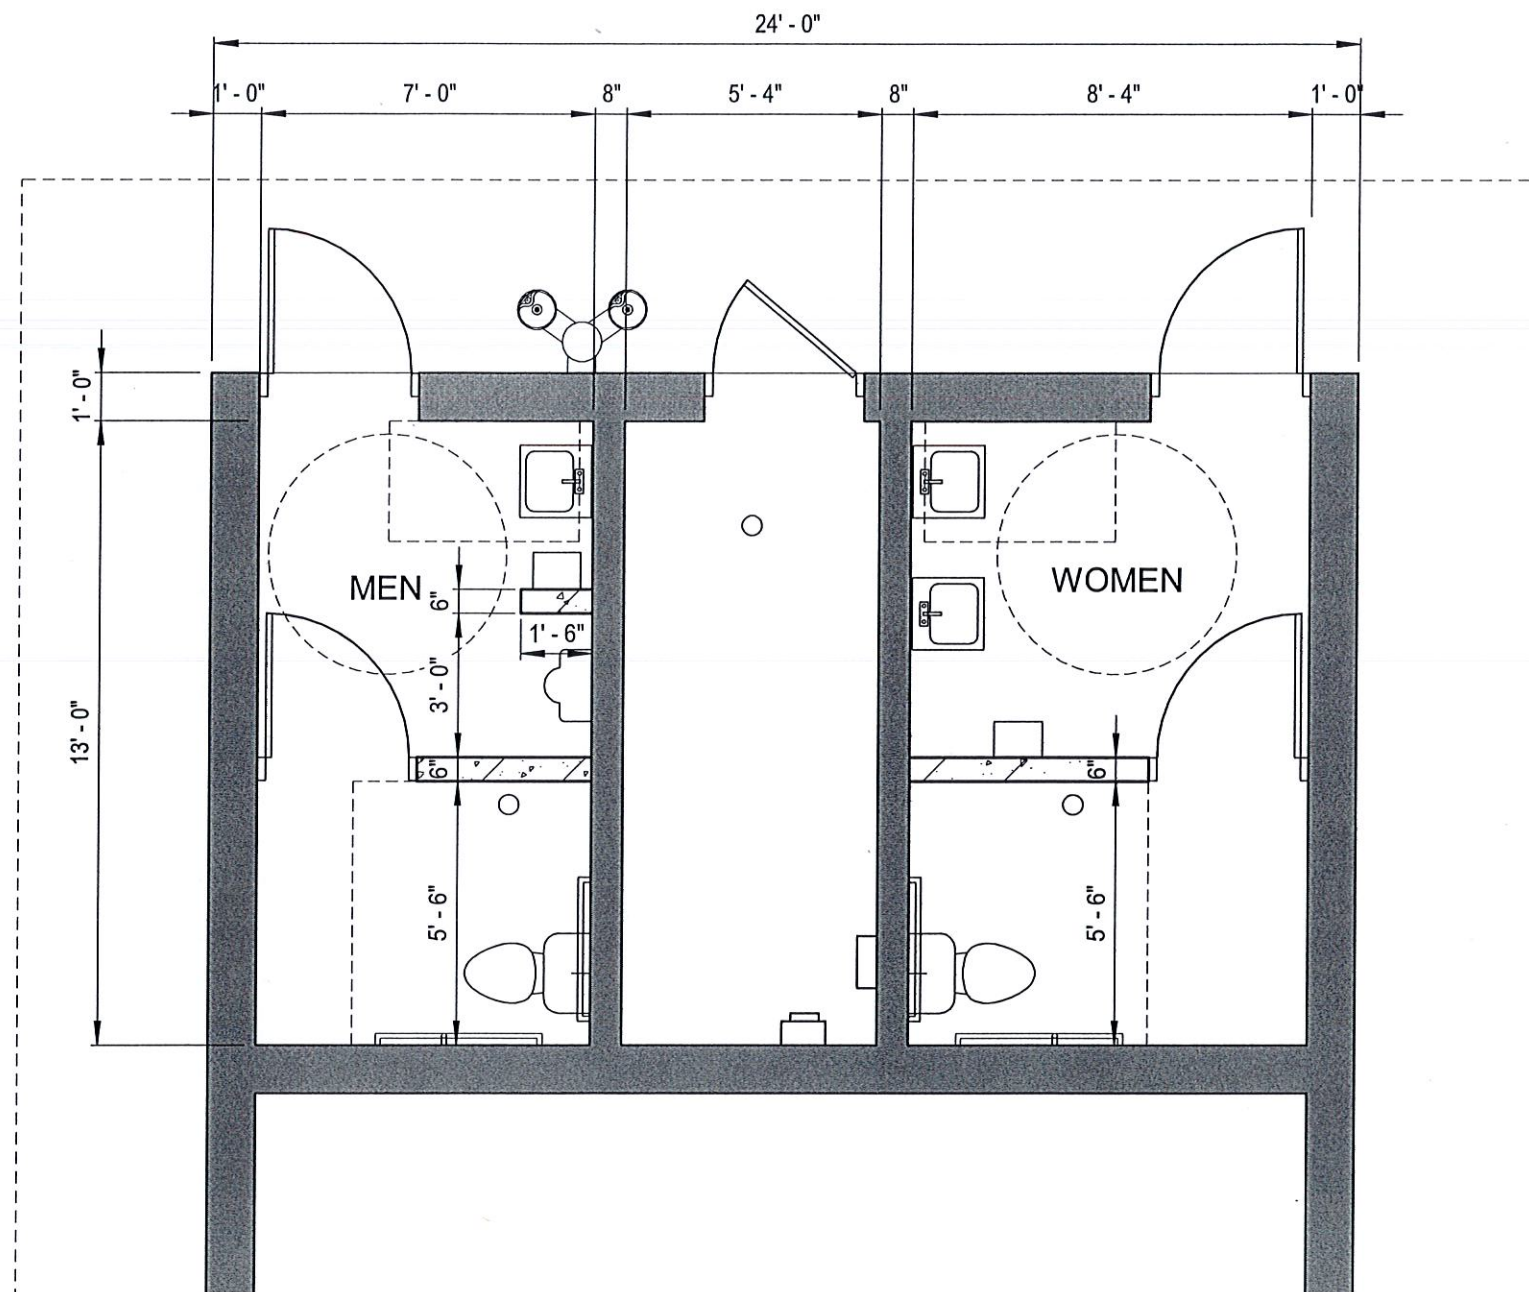

EST. CONSTRUCTION COST
\$37,500

EST. PROJECT COST
\$50,000


1 TOILET RM BLDG PLAN
SP1 1/4" = 1'-0" OPTION 1

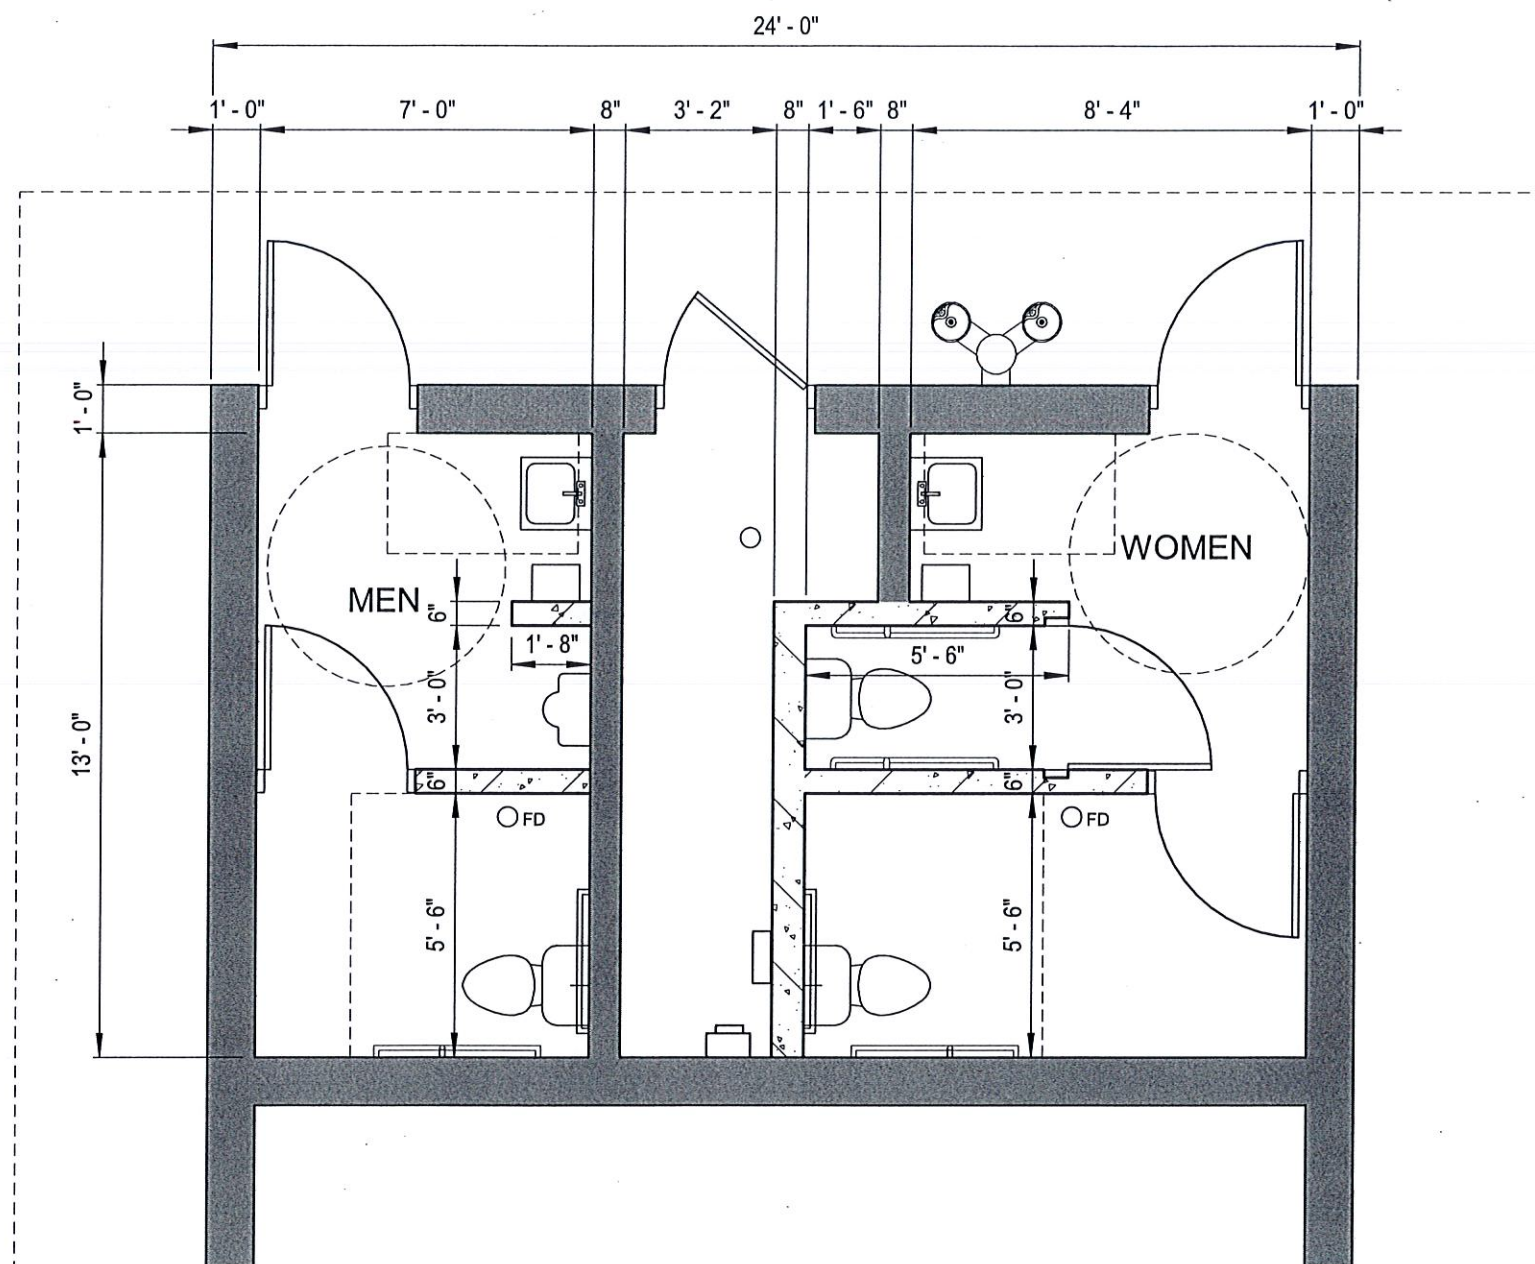

EST. CONSTRUCTION COST
\$45,000

EST. PROJECT COST
\$60,000


1 TOILET RM BLDG PLAN
SP2 1/4" = 1'-0" OPTION 2

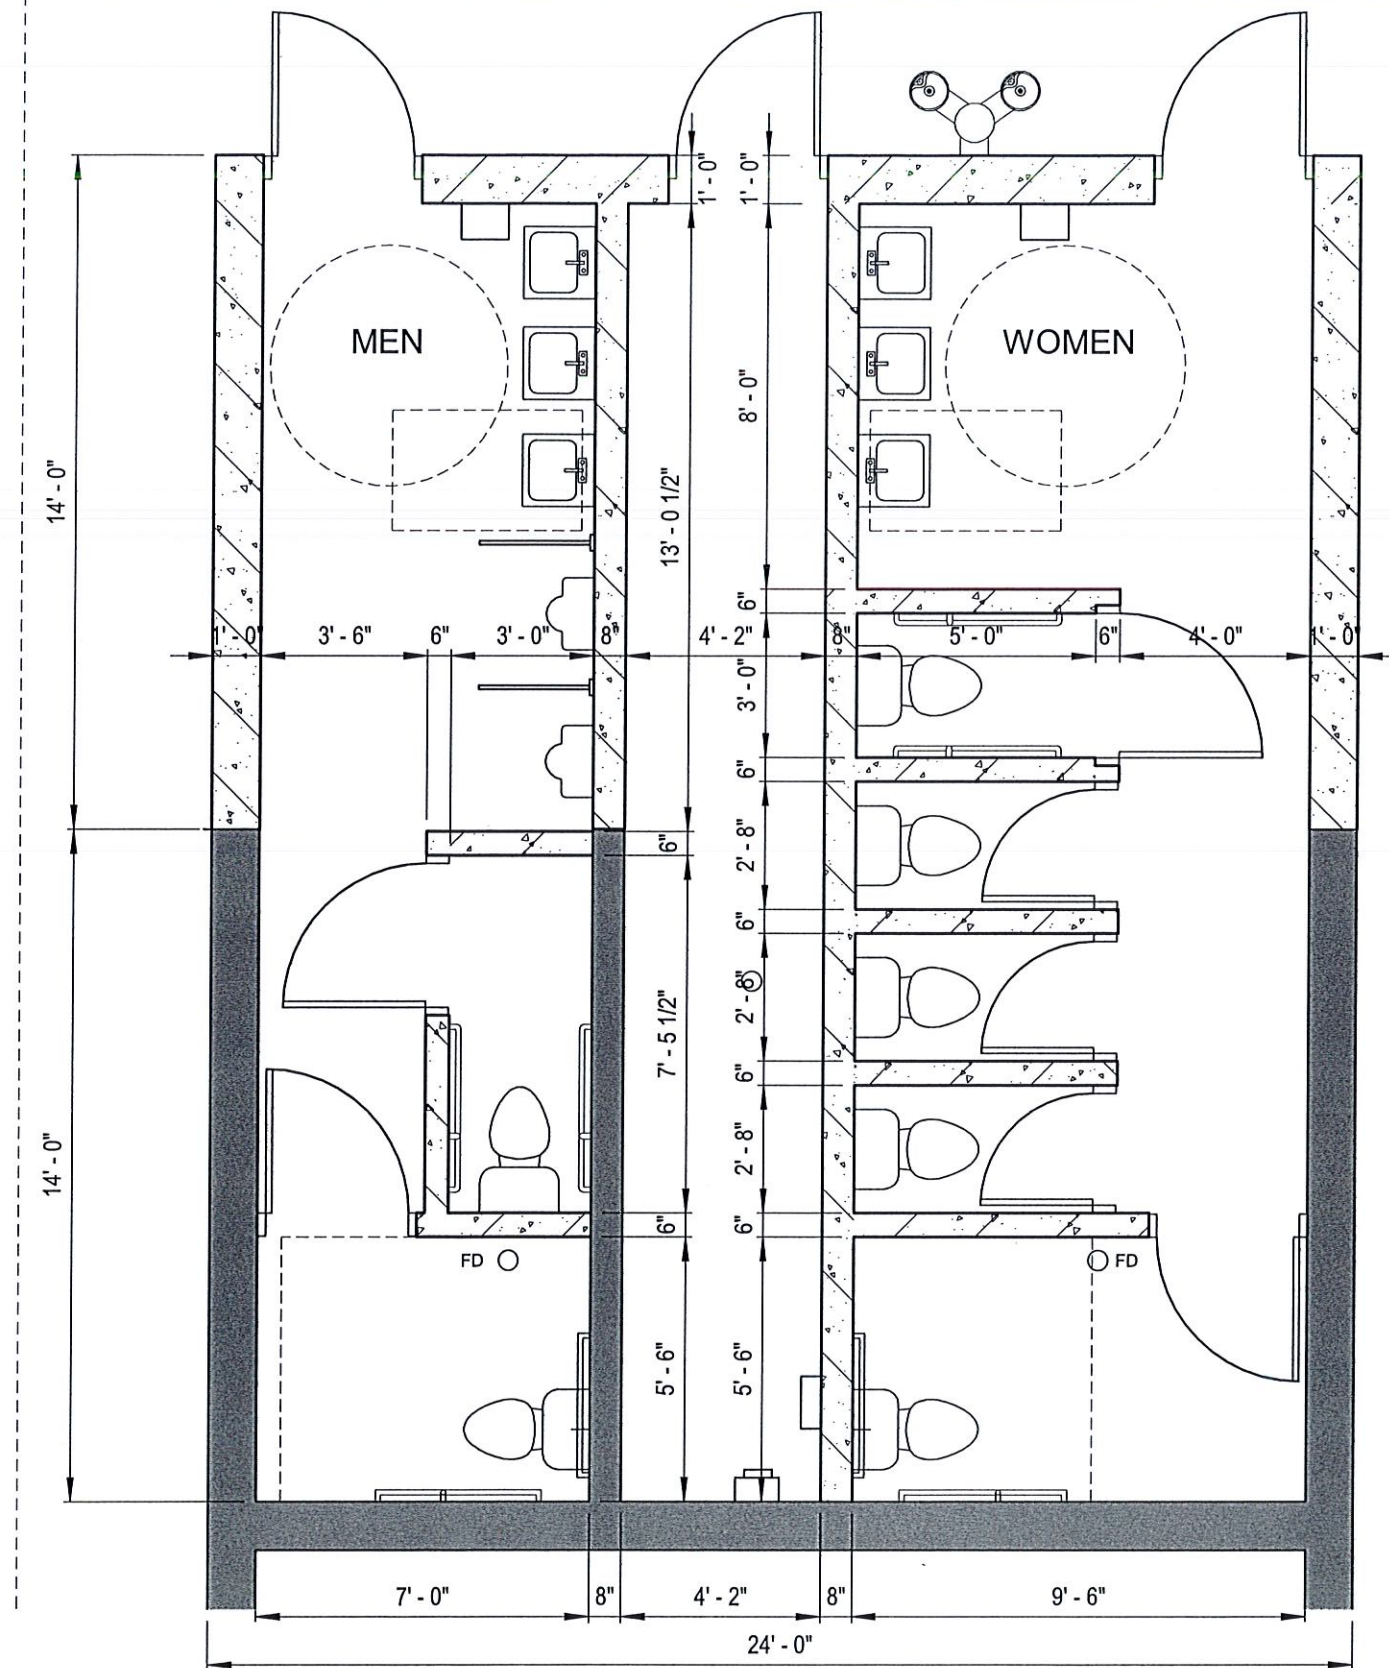


1
SP3 TOILET RM BLDG PLAN
1/4" = 1'-0" OPTION 3

EST. CONSTRUCTION COST
\$160,000

EST. PROJECT COST
\$215,000

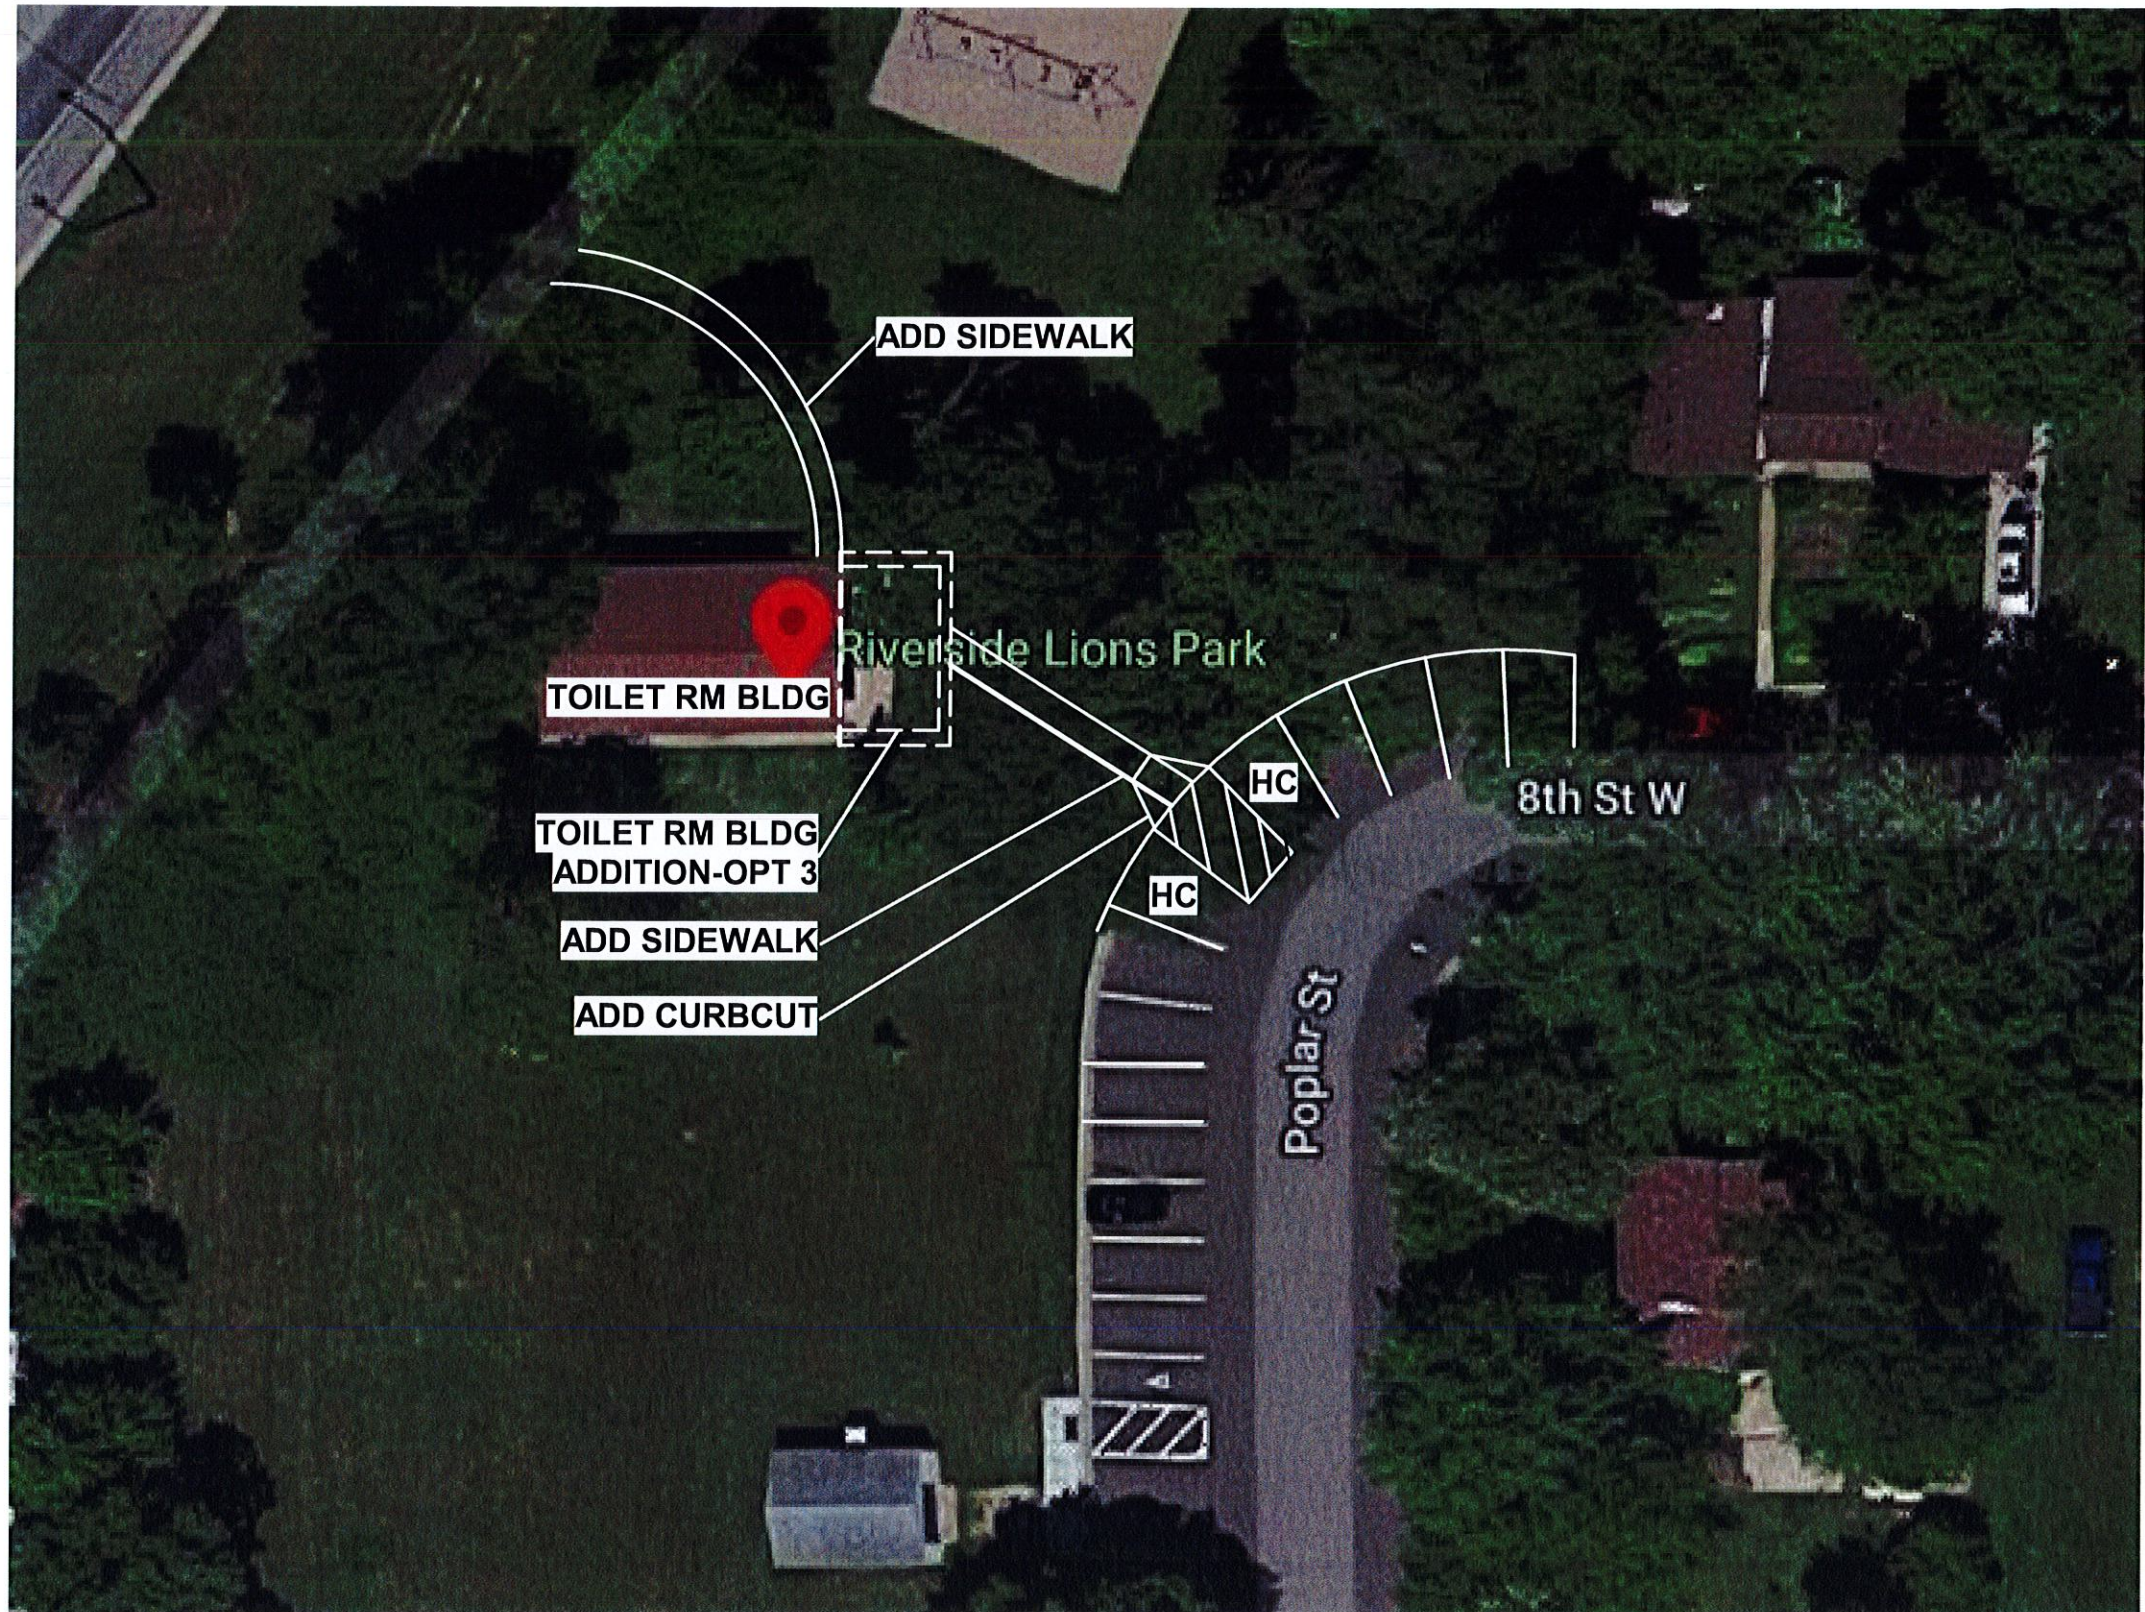


1
RS1A RIVERSIDE LIONS PARK AERIAL IMAGE

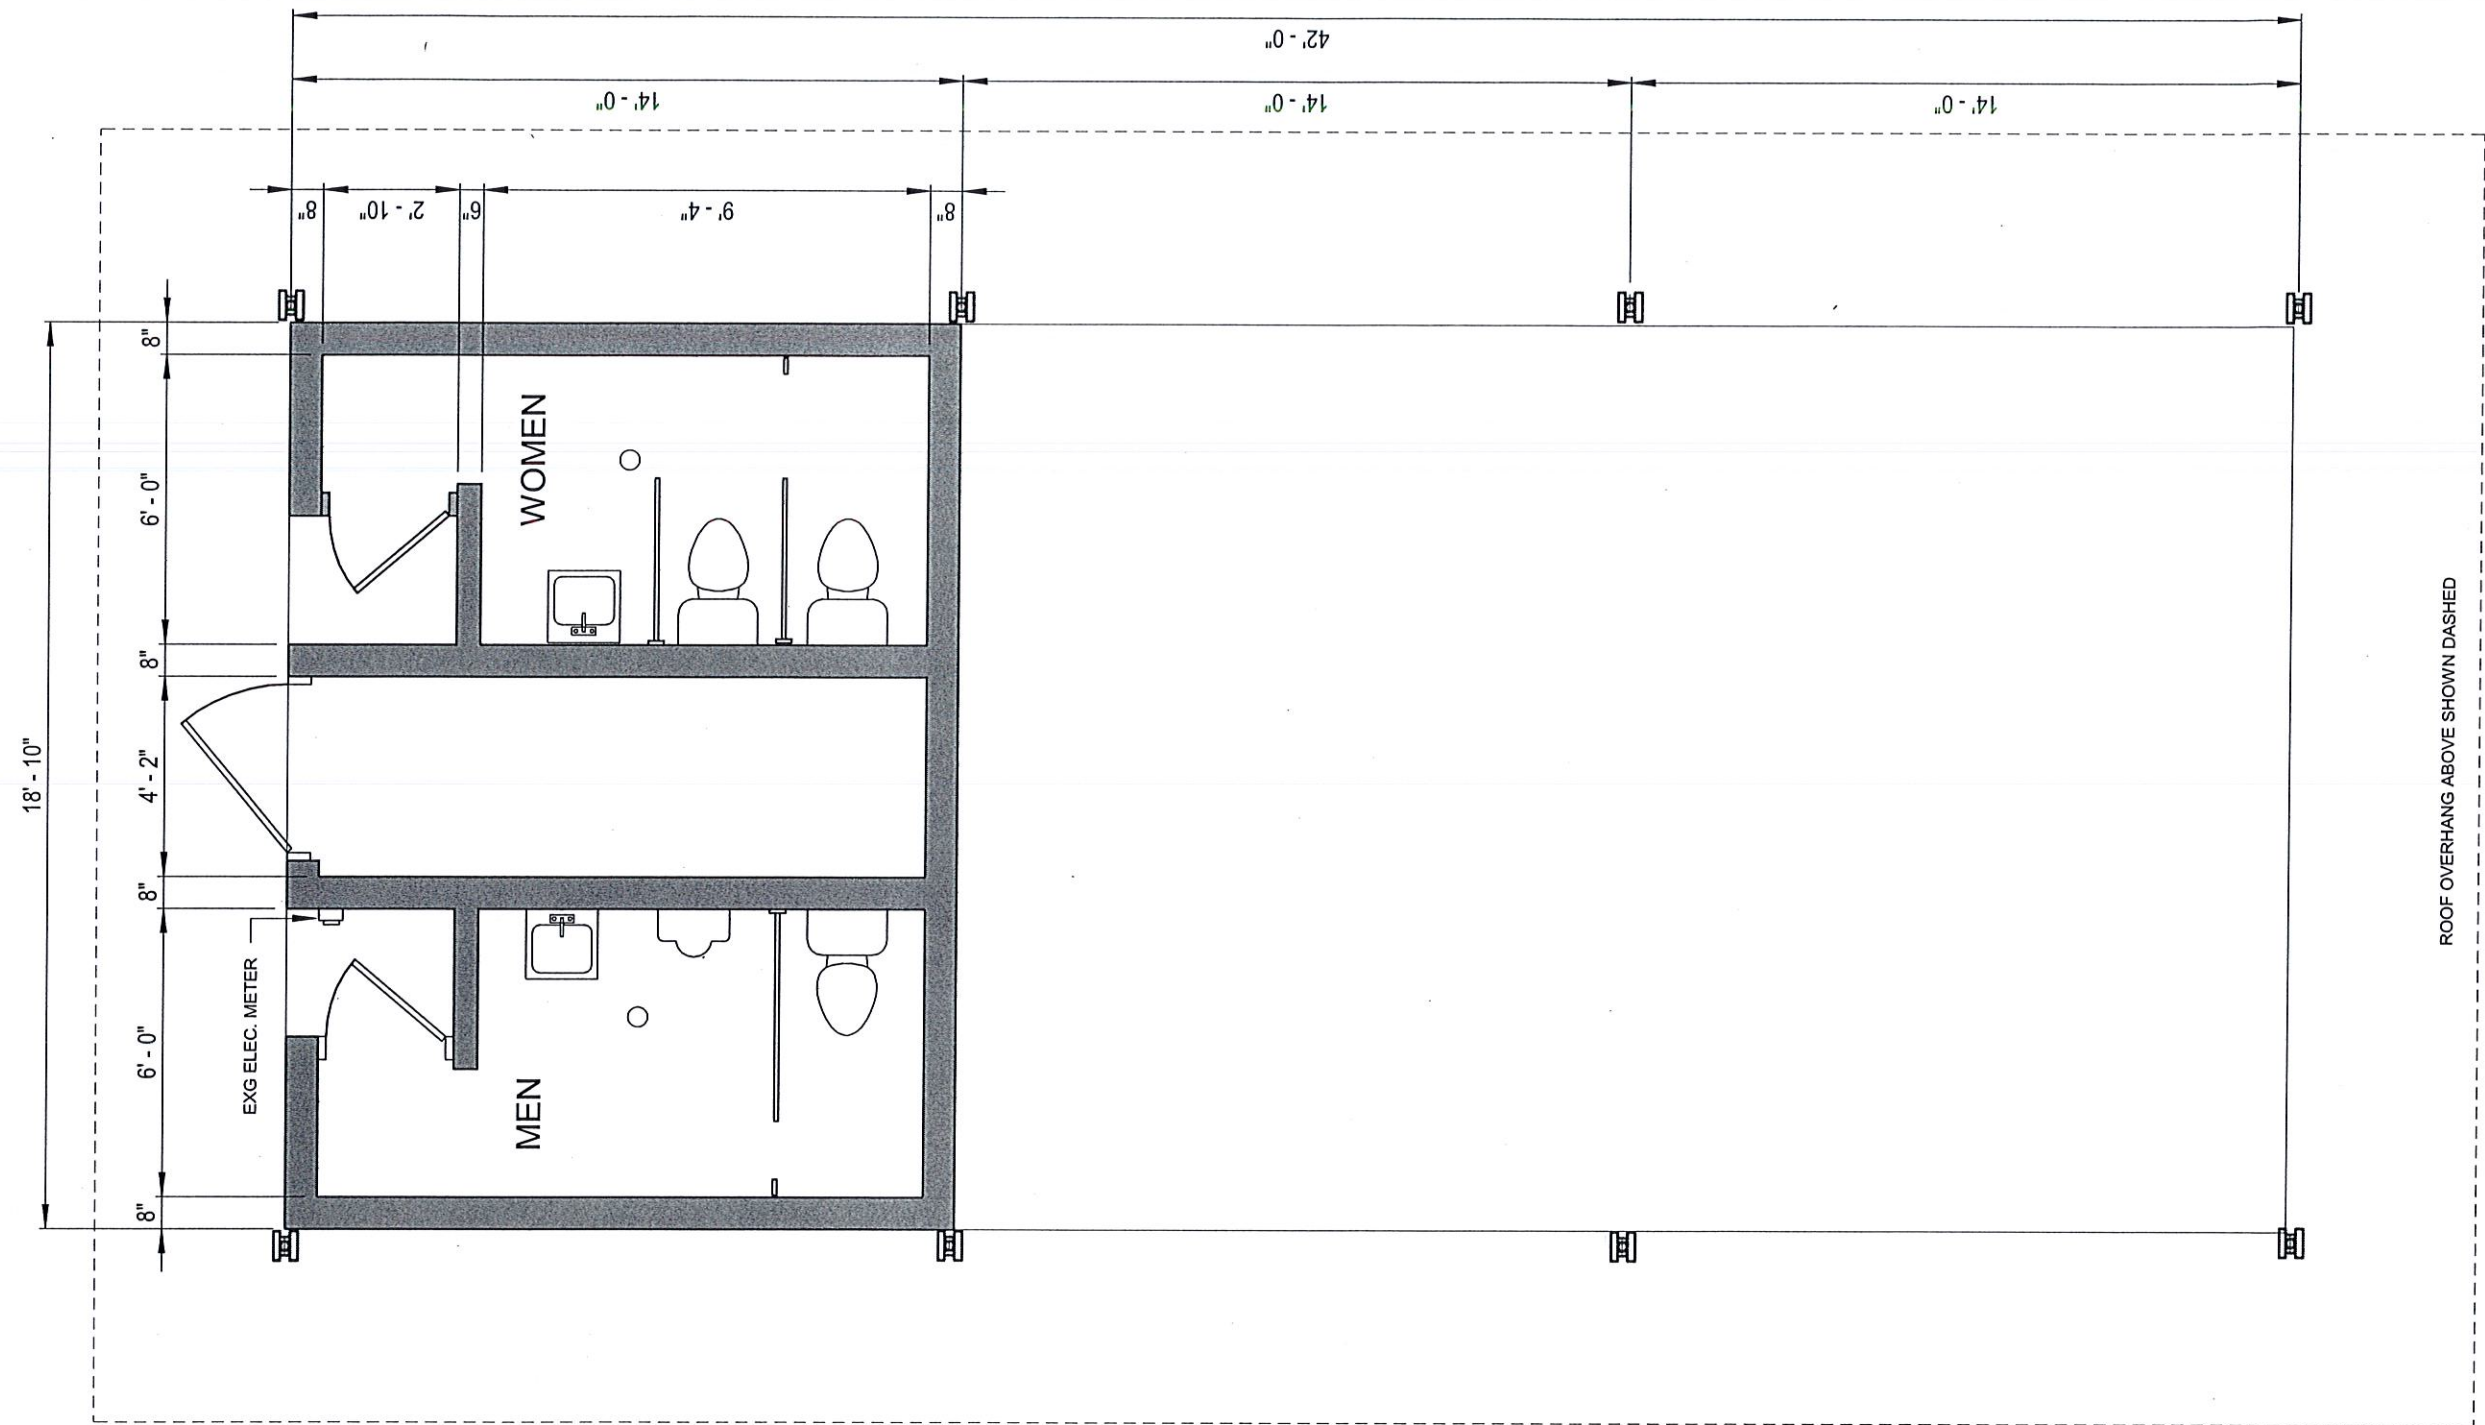

1
RS0

TOILET RM BLDG AND PICNIC STRUCTURE PLAN-EXISTING


1/4"=1'-0"

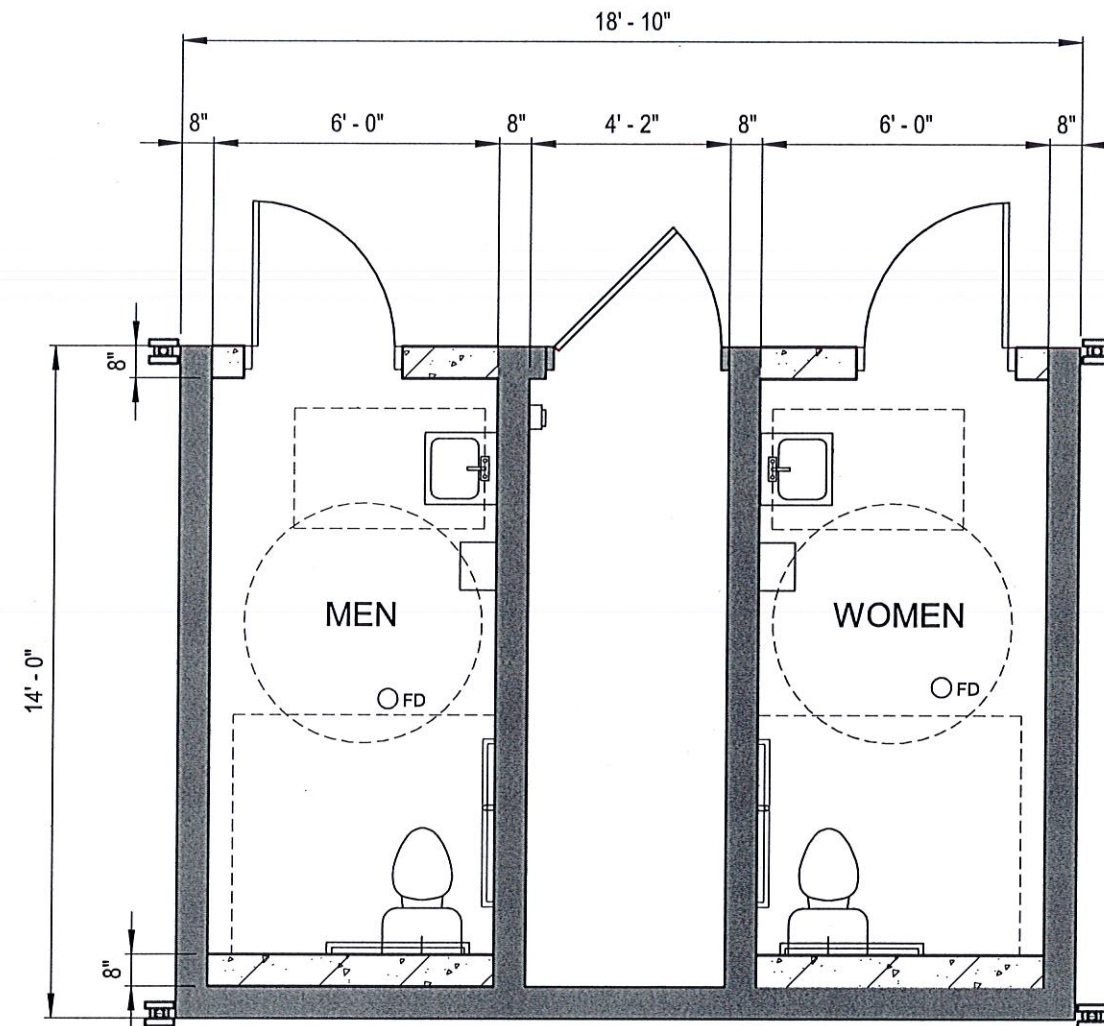

1 PARTIAL TOILET RM BLDG PLAN
RS1 1/4" = 1'-0" OPTION 1

EST. CONSTRUCTION COST
\$35,000


EST. PROJECT COST
\$47,000

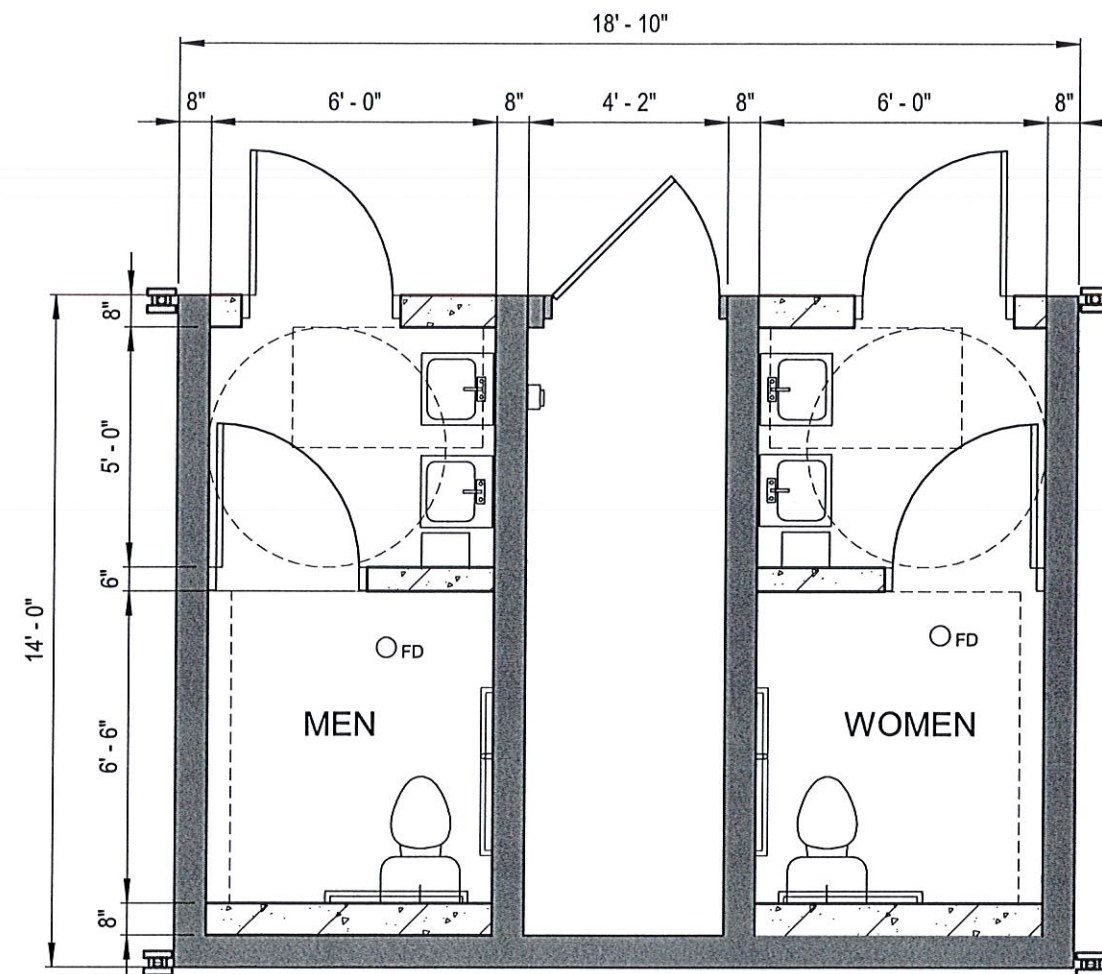

EST. CONSTRUCTION COST
\$40,000

EST. PROJECT COST
\$55,000

1 PARTIAL TOILET RM BLDG PLAN
RS2 1/4" = 1'-0" OPTION 2

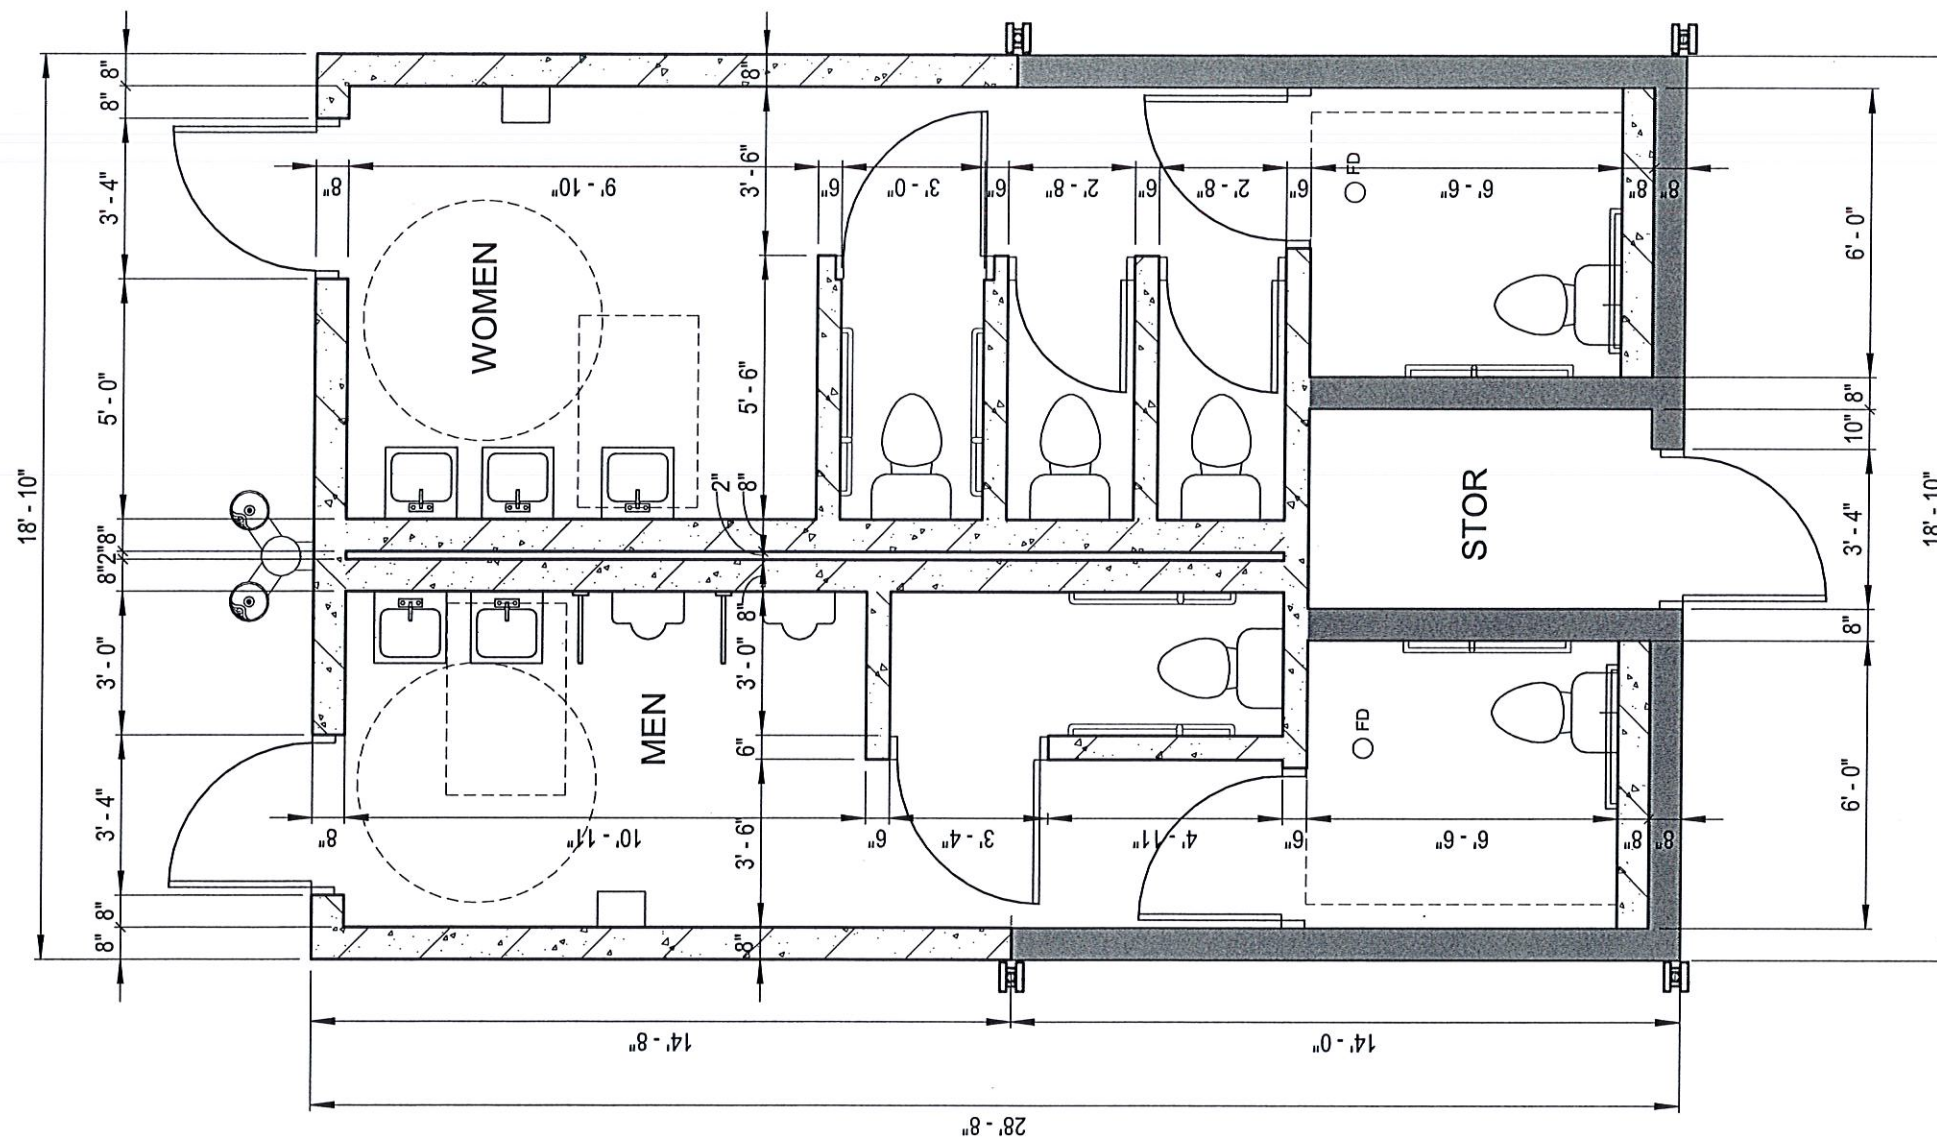

EST. CONSTRUCTION COST
\$130,000

EST. PROJECT COST
\$175,000


1
RS3

PARTIAL TOILET RM BLDG PLAN
1/4"=1'-0" OPTION 3




1
OF1A


ODDFELLOWS PARK AERIAL IMAGE

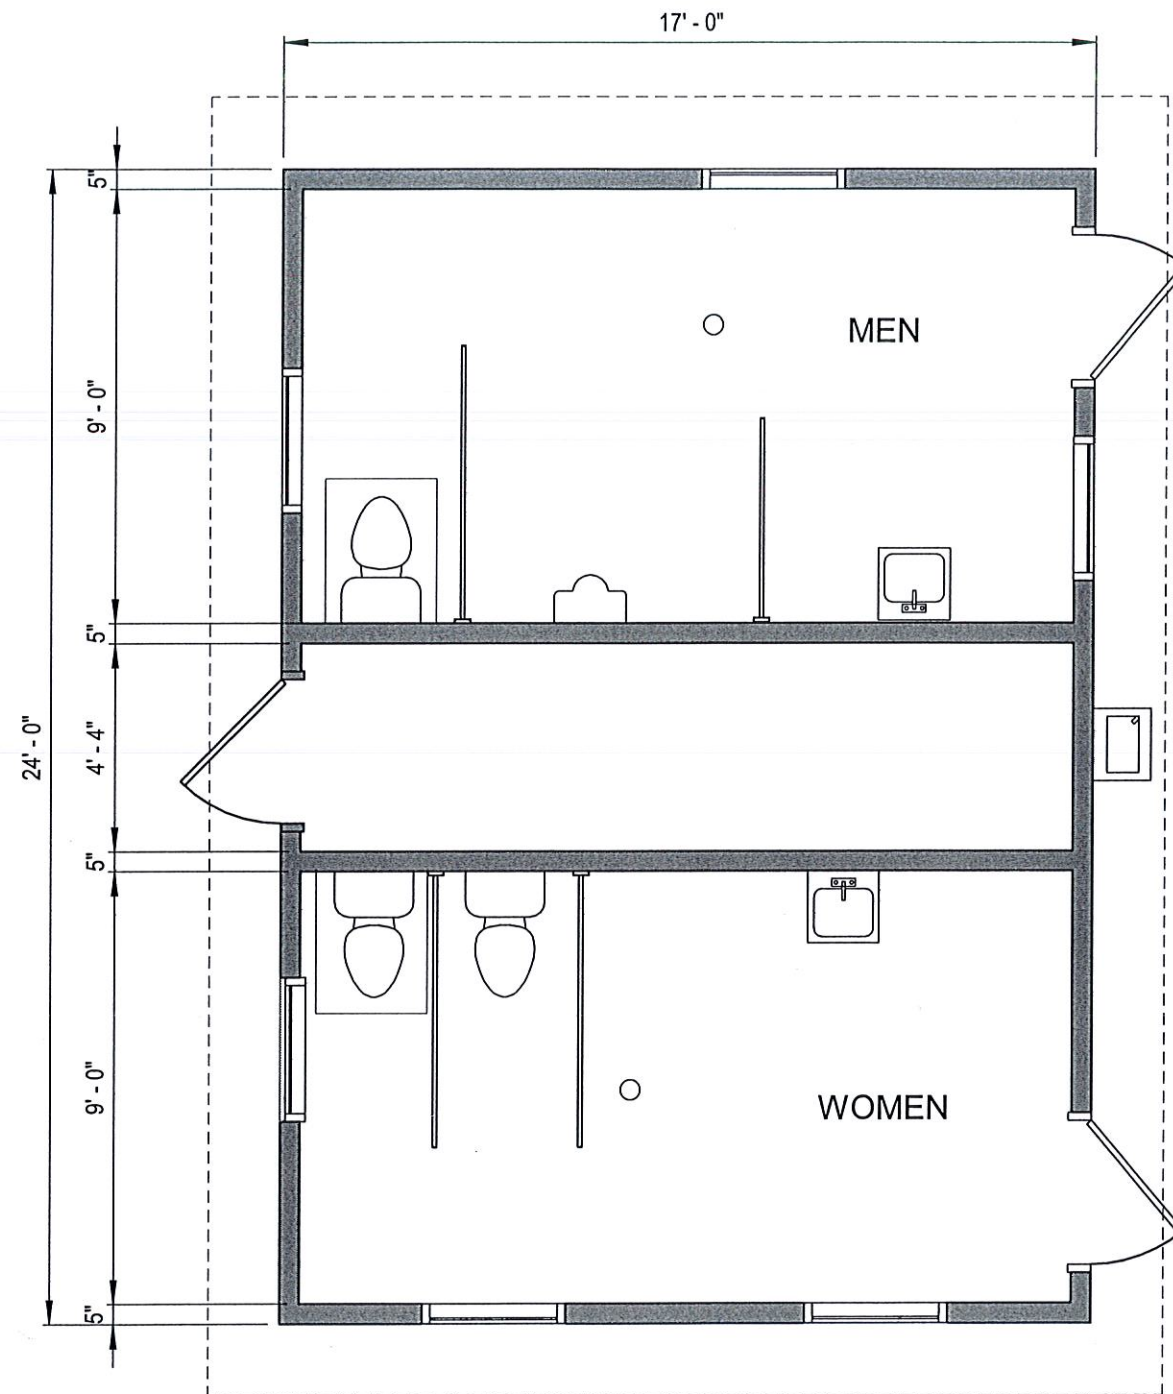

1 TOILET RM BLDG PLAN -EXISTING
OF0 1/4" = 1'-0"

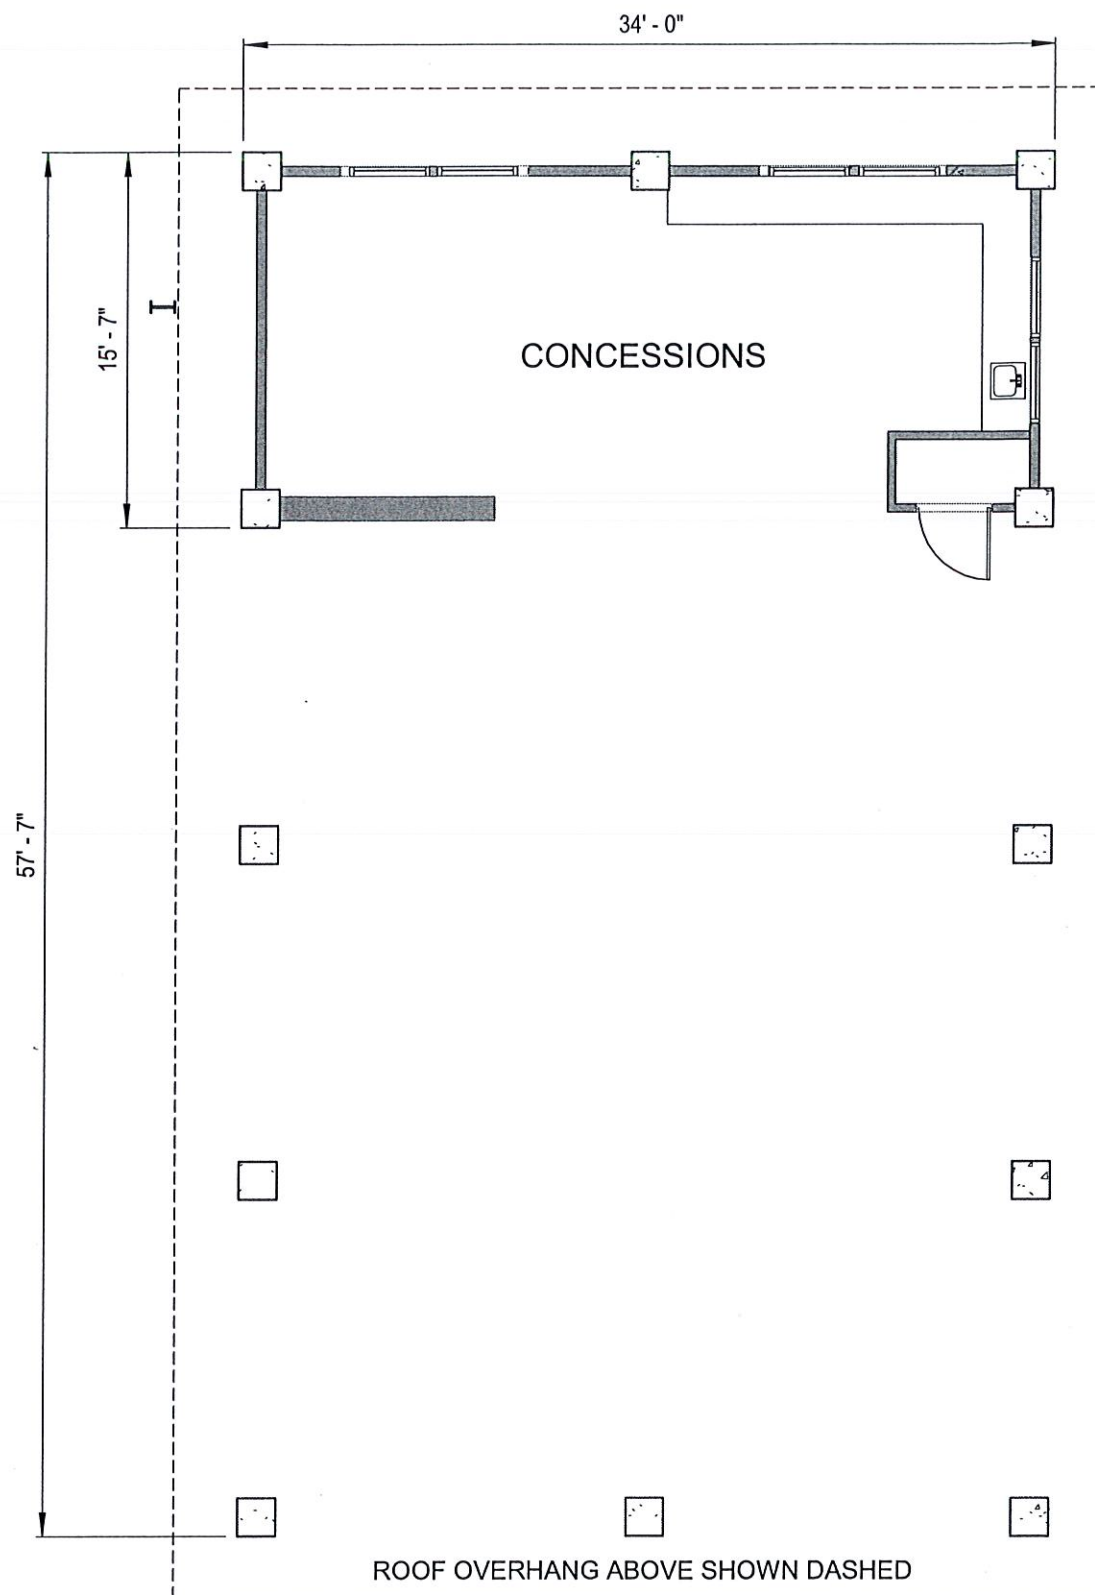

2 PICNIC STRUCTURE PLAN-EXISTING
OF0 1/8" = 1'-0"

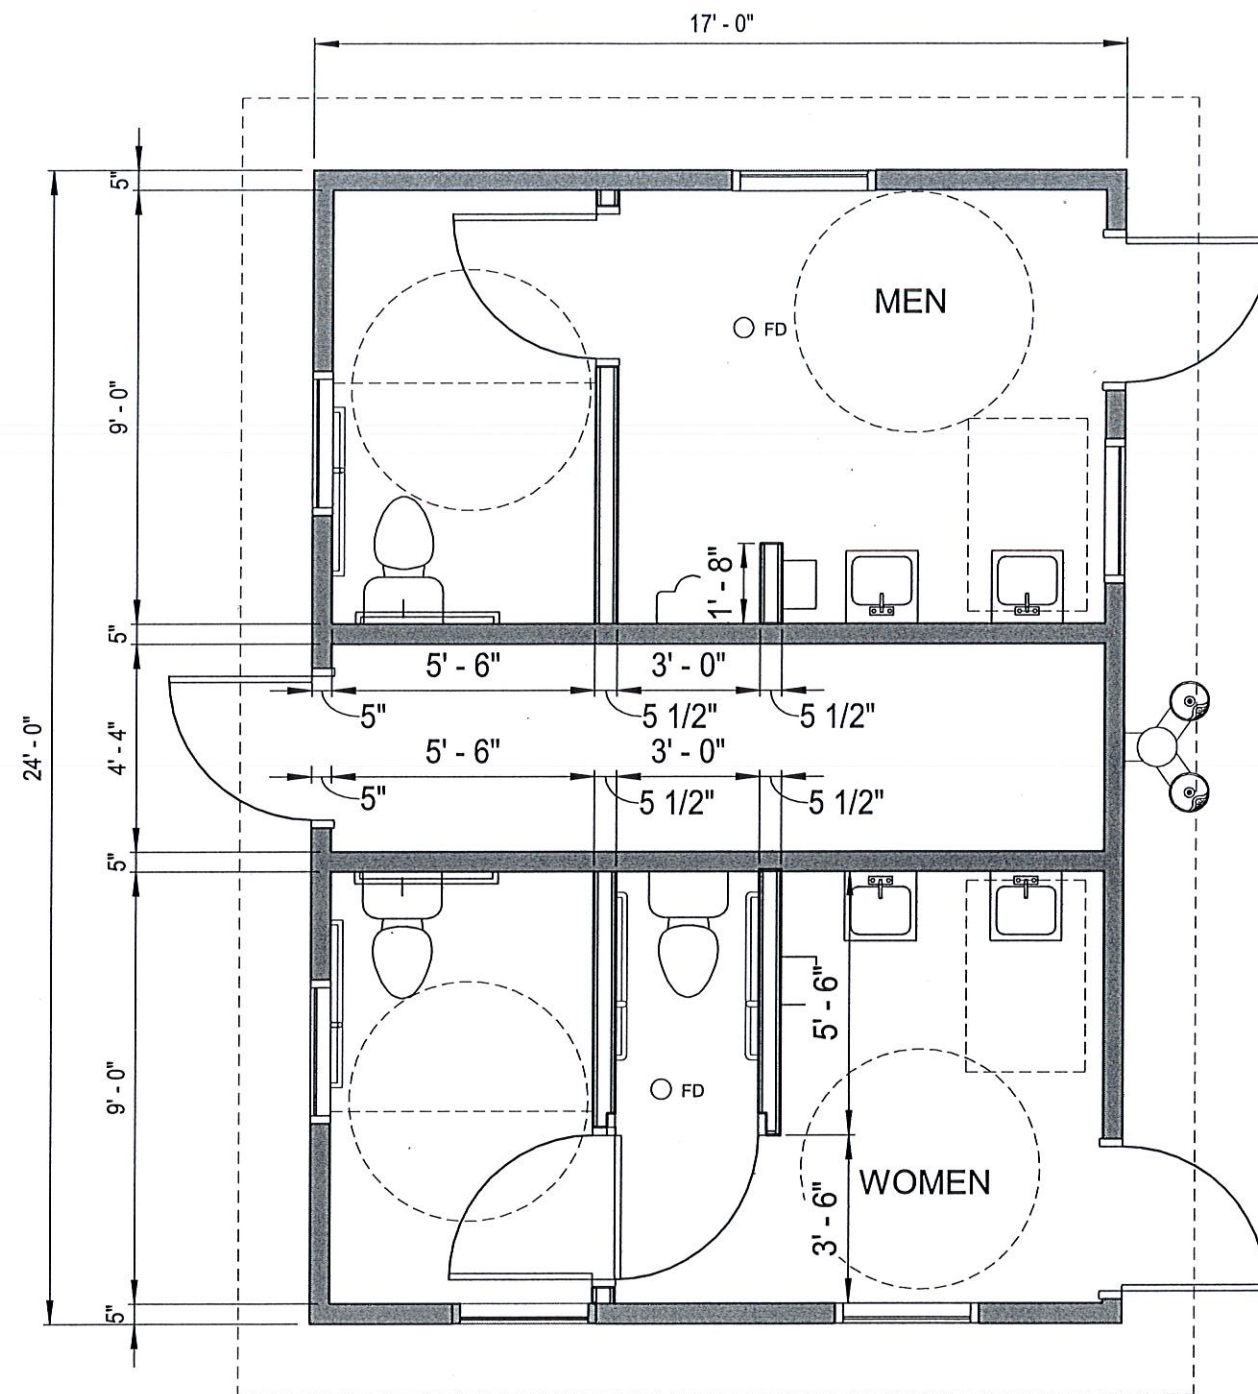

EST. CONSTRUCTION COST
\$65,000

EST. PROJECT COST
\$85,000

1 TOILET RM BLDG PLAN
OF1 1/4" = 1'-0" OPTION 1