


Save: 7/2/2018 12:22 PM sgeraghy Plot: 7/2/2018 12:22 PM P:\K\N\N\143657\5-final-dsgn\5-1-drawings\10-Civil\cad\dwg\exhibit\Revised Typical Section Alternatives\6.15.18\NF143657TY.dwg

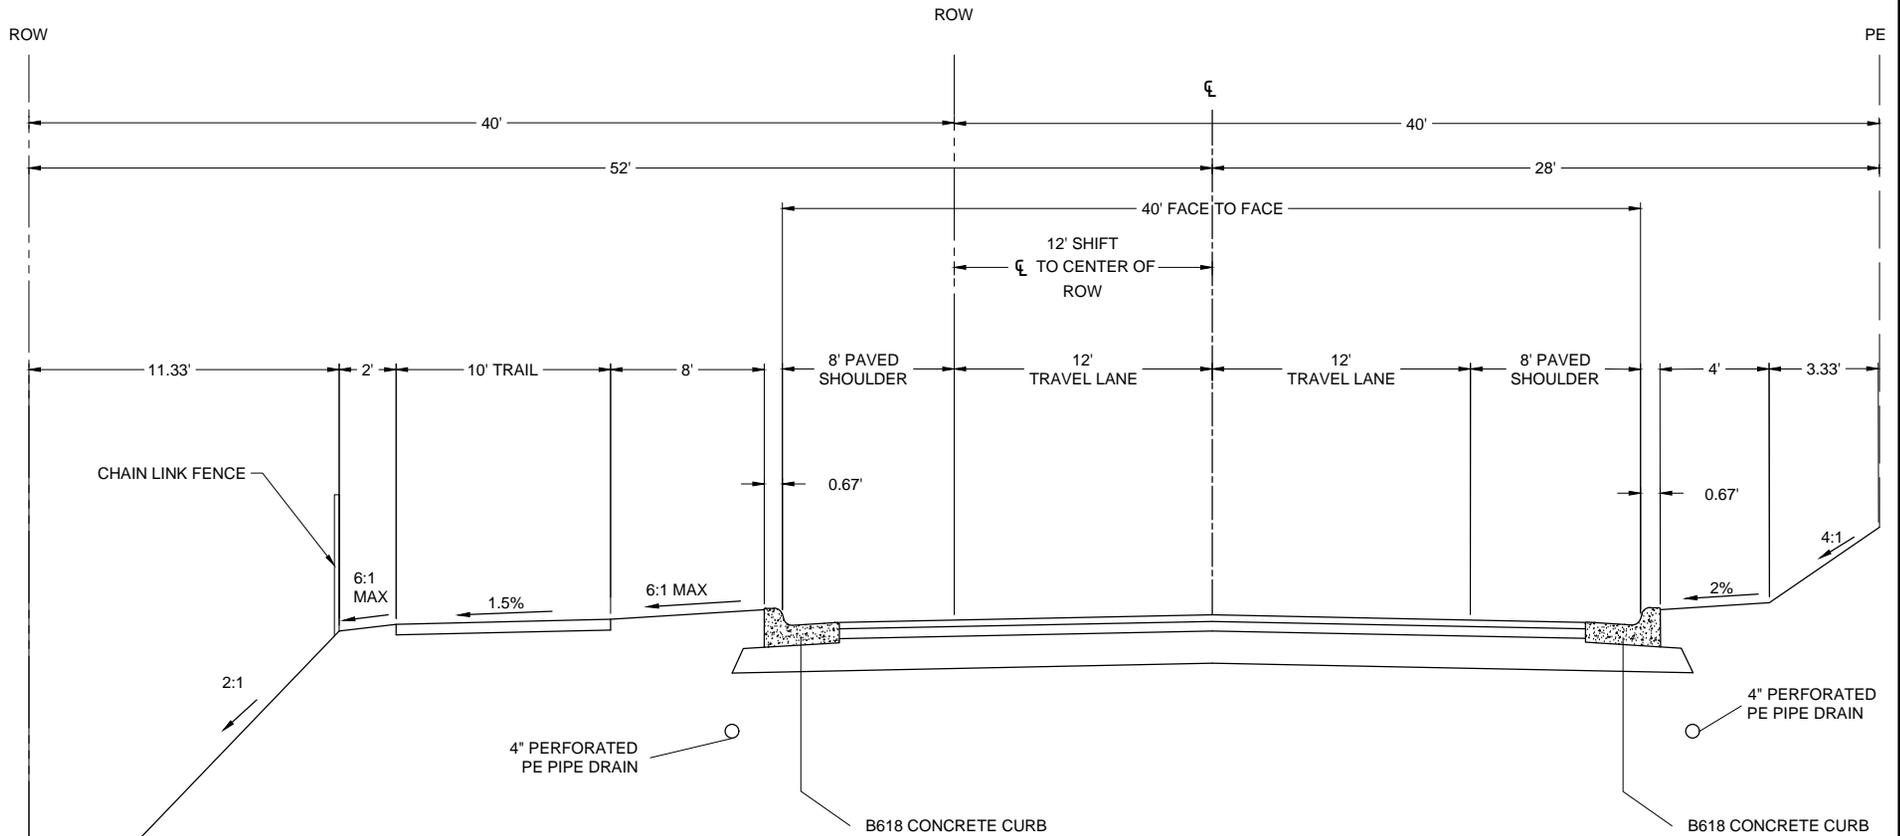

**NOTES:**

- OPTION GENERATED TO ELIMINATE RETAINING WALLS AND MINIMIZE GRADING ON WEST SIDE
- 100% WALL REDUCTION
- 100% CURB AND GUTTER INCREASE
- CENTERLINE PROFILE UNCHANGED FROM CURRENT DESIGN
- UNIT PRICES BASED ON 7TH AND DIVISION AVERAGE BID PRICES OR MNDOT AVERAGE BID PRICES

**ESTIMATED CONSTRUCTION COST:**



PHONE: 952.912.2600  
10901 RED CIRCLE DRIVE,  
SUITE 300  
MINNETONKA, MN 55343  
www.sehinc.com


FILE NO.

DATE:  
7/10/18


**SPRING CREEK ROAD  
TYPICAL SECTIONS - OPTION A  
FULL URBAN WITH CENTERLINE SHIFTED 12'**

Save: 7/2/2018 12:22 PM sgeraghy Plot: 7/2/2018 12:23 PM P:\KONN\143657\5-final-dsgn\5-1-drawings\10-Civil\cad\dwg\exhibit\Revised Typical Section Alternatives\6.15.18\NF143657TY.dwg

1 15' MIN. CLEAR ZONE PER MNDOT

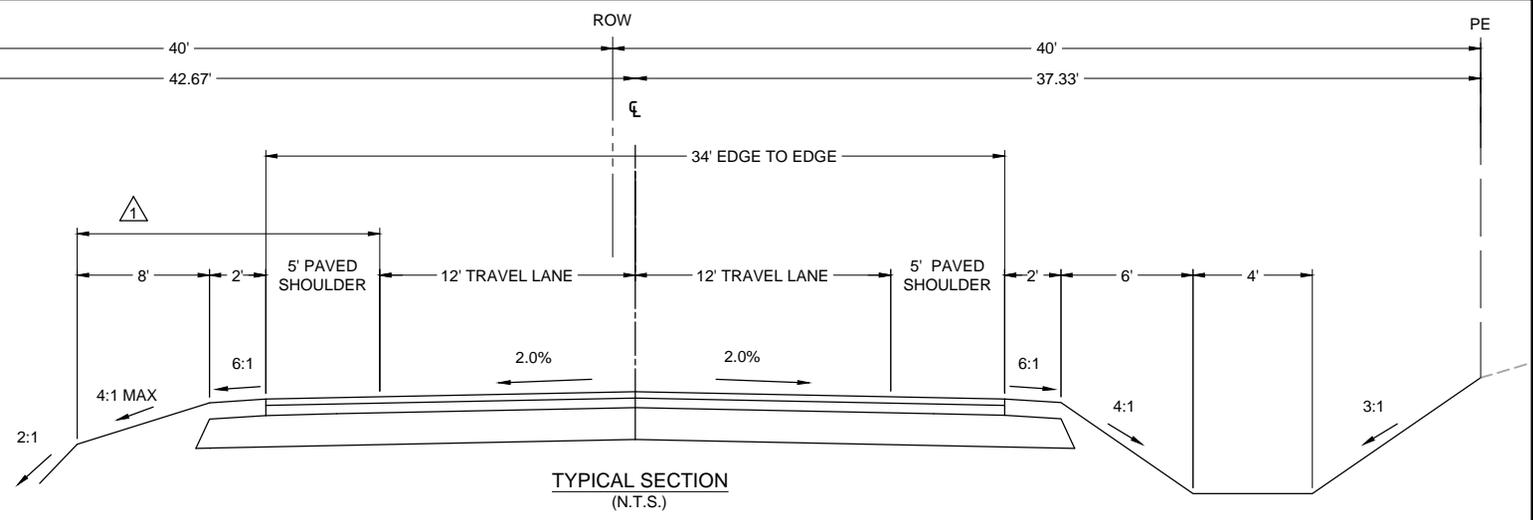

**JEFFERSON PARKWAY TO JUST NORTH OF HURON COURT**

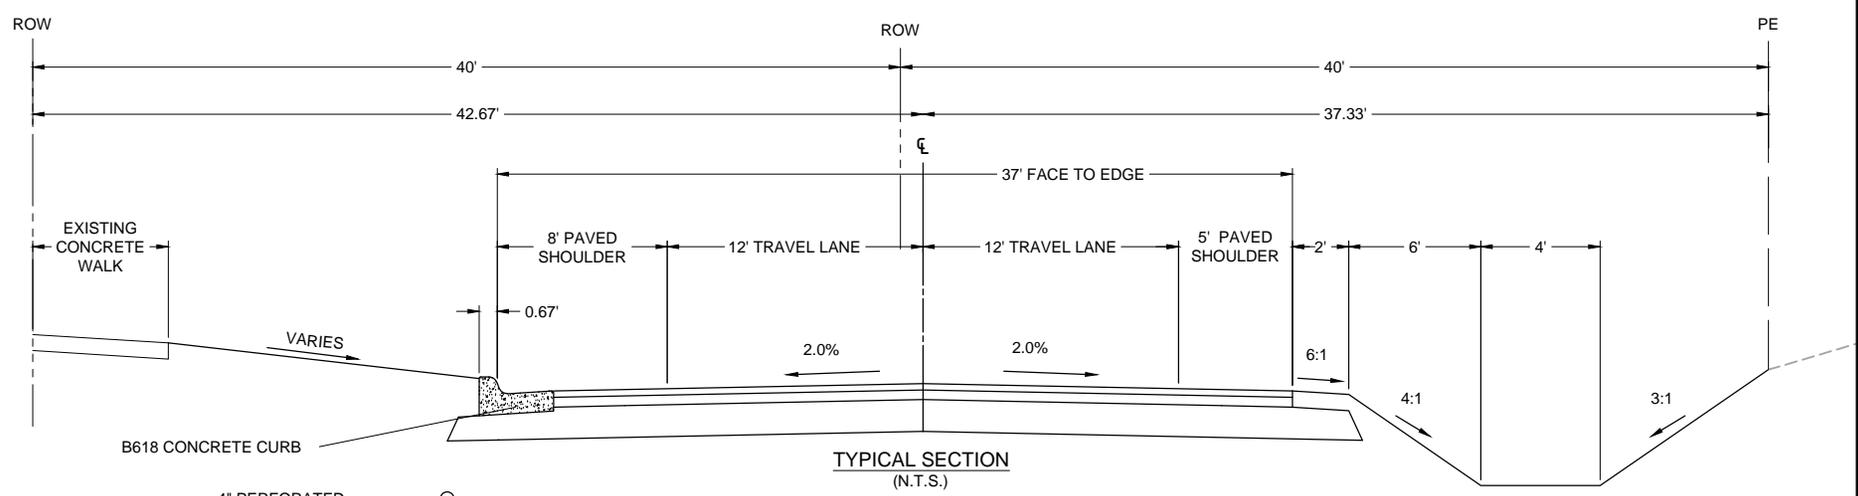

**SUPERIOR DRIVE TO JEFFERSON PARKWAY**

- NOTES:
- 100% RETAINING WALL AND CHAIN LINK FENCE REDUCTION
  - PROPOSED WATER MAIN AND SANITARY SEWER UNCHANGED
  - CENTERLINE PROFILE UNCHANGED FROM CURRENT DESIGN
  - UNIT PRICES BASED ON 7TH AND DIVISION BID PRICES OR MNDOT AVERAGE BID PRICES

ESTIMATED CONSTRUCTION COST:



PHONE: 952.912.2600  
10901 RED CIRCLE DRIVE,  
SUITE 300  
MINNETONKA, MN 55343  
www.sehinc.com

FILE NO.
DATE: 7/10/18

**SPRING CREEK ROAD  
TYPICAL SECTIONS - OPTION B  
FULL RURAL NORTH AND HALF URBAN SOUTH  
OF JEFFERSON PARKWAY**