



NOTE:
THE CLARITY OF THESE PLANS DEPEND
UPON COLOR COPIES. IF THIS TEXT DOES
NOT APPEAR IN COLOR, THIS IS NOT AN
ORIGINAL PLAN SET AND MAY RESULT IN
MISINTERPRETATION.

I HEREBY CERTIFY THAT THIS PLAN, SPECIFICATION OR
REPORT WAS PREPARED BY ME OR UNDER MY DIRECT
SUPERVISION AND THAT I AM A DULY LICENSED
PROFESSIONAL ENGINEER UNDER THE LAWS OF THE
STATE OF MINNESOTA.
REESE A. SUDTELGTE

DATE 03-25-2021 LIC. NO. 54243

THIS DOCUMENT IS THE PROPERTY OF I & S GROUP,
INC. AND MAY NOT BE USED, COPIED OR DUPLICATED
WITHOUT PRIOR WRITTEN CONSENT.


PROJECT
**JOHNSON-REILAND
BUILDERS &
REMODELERS**
**BLUFF VIEW
SUBDIVISION**

NORTHFIELD MINNESOTA

REVISION SCHEDULE		
DATE	DESCRIPTION	BY

PROJECT NO.	20-24749
FILE NAME	24749 BLDG COVERAGE EXHIBIT
DRAWN BY	AJR
DESIGNED BY	AJR
REVIEWED BY	RAS
ORIGINAL ISSUE DATE	01/14/2021
CLIENT PROJECT NO.	-

TITLE
**LOT COVERAGE
EXHIBIT**

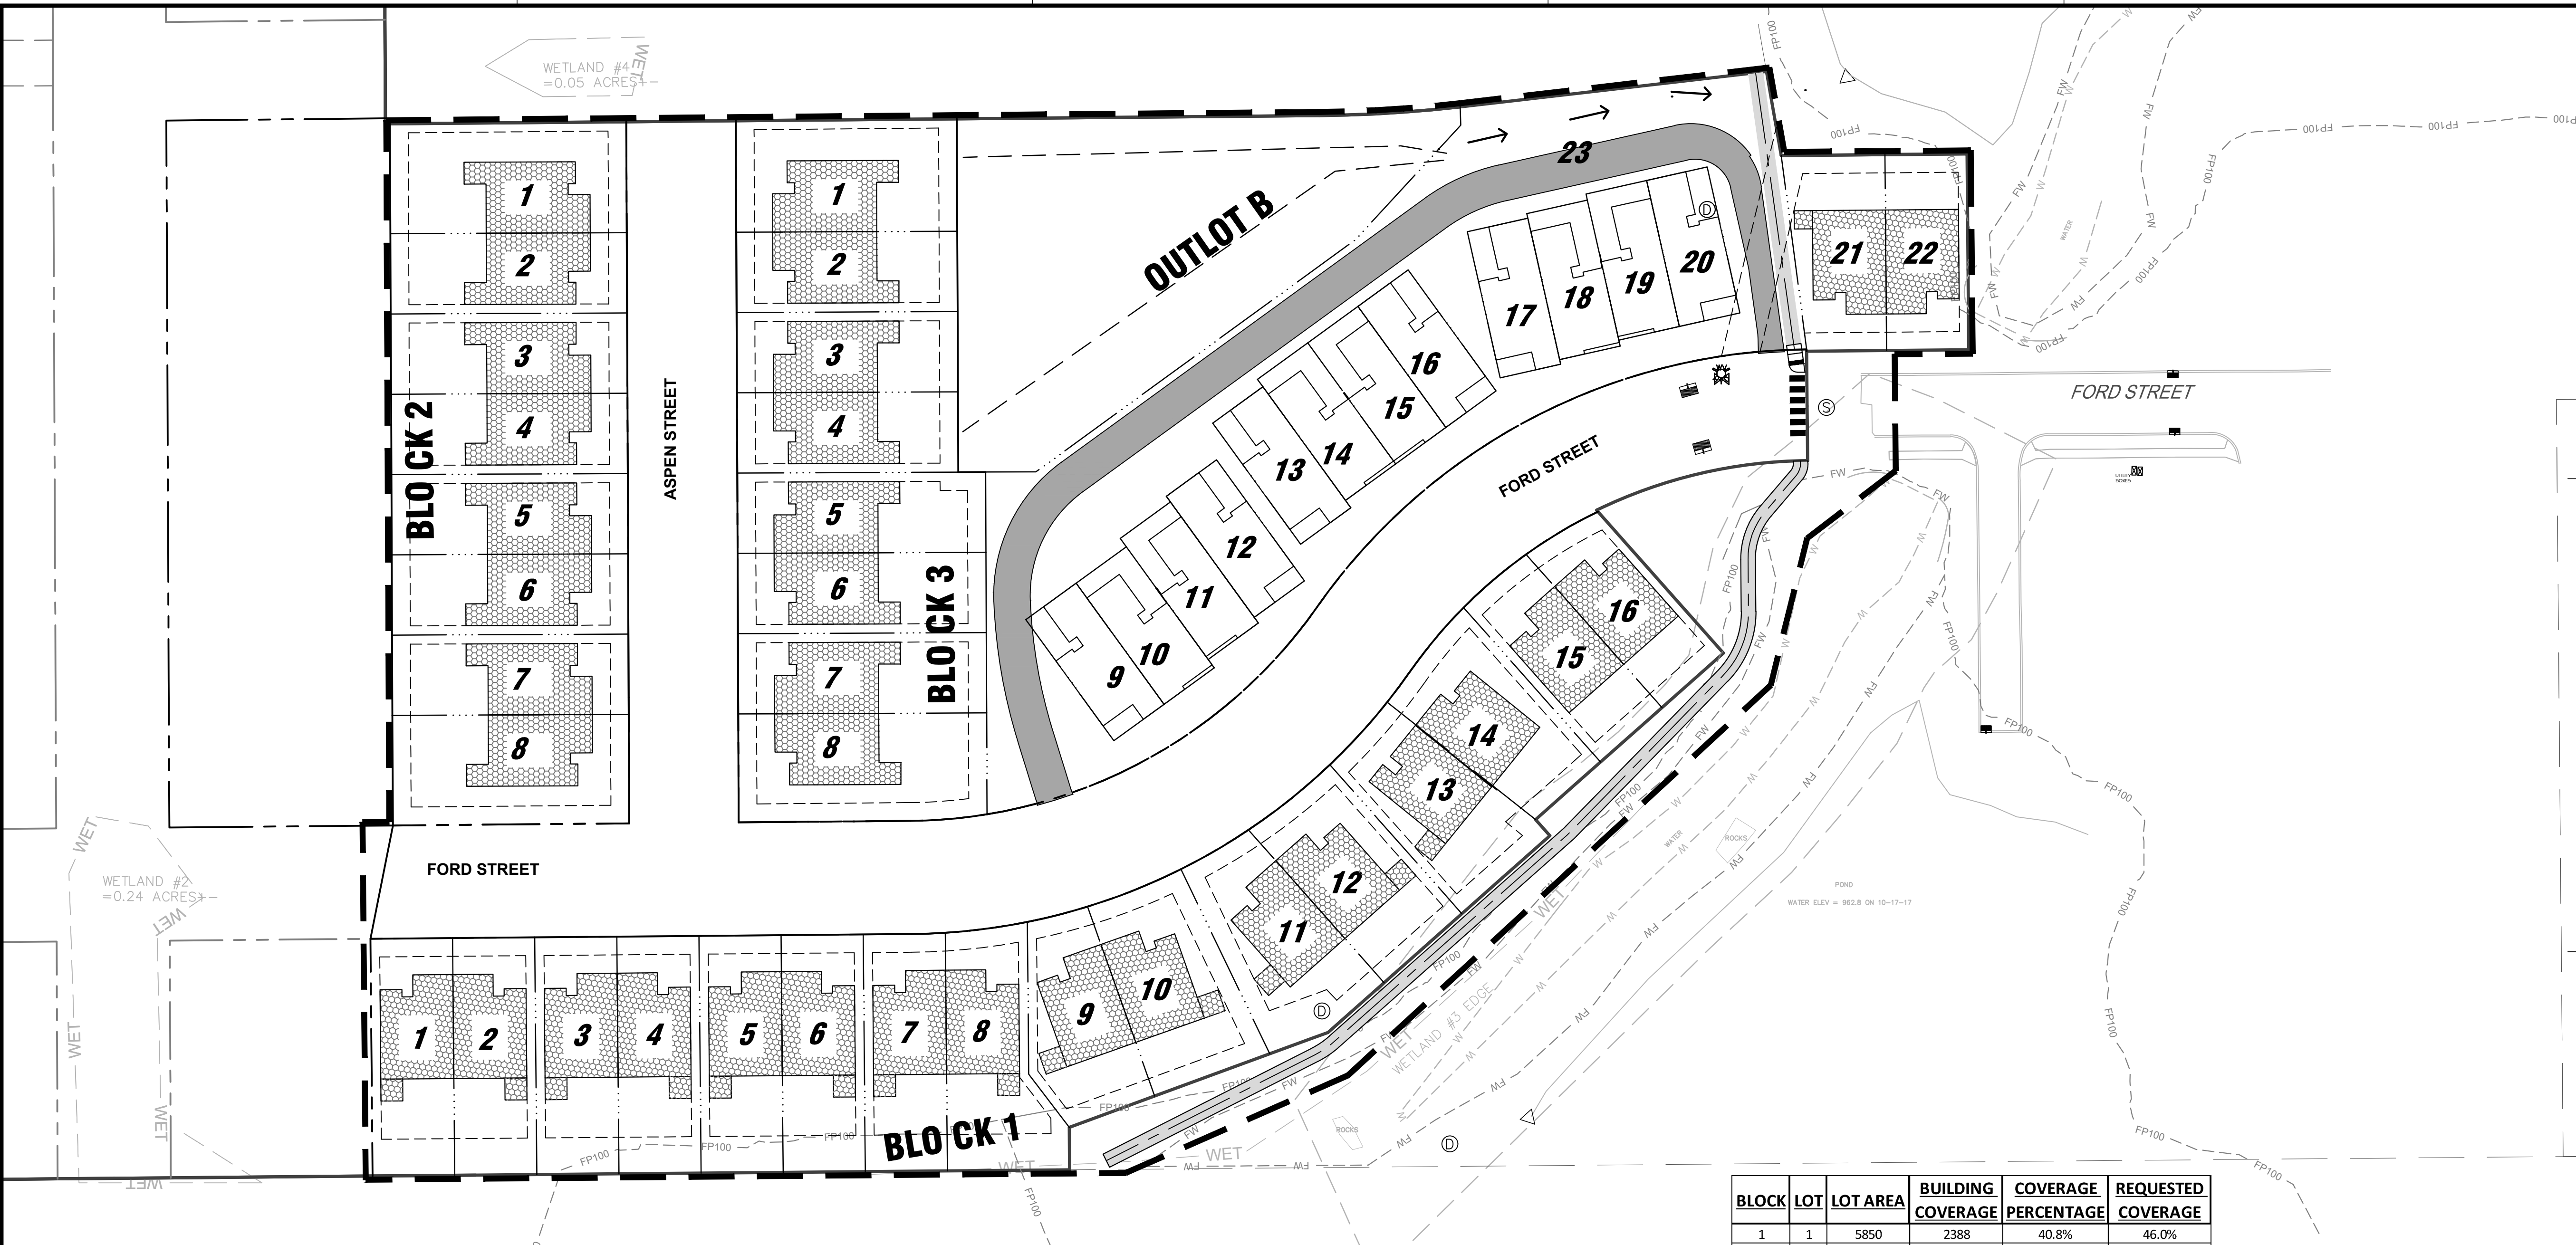

BLOCK	LOT	LOT AREA	BUILDING COVERAGE	COVERAGE PERCENTAGE	REQUESTED COVERAGE
1	1	5850	2388	40.8%	46.0%
1	2	5850	2388	40.8%	46.0%
1	3	5850	2388	40.8%	46.0%
1	4	5850	2388	40.8%	46.0%
1	5	5850	2388	40.8%	46.0%
1	6	5850	2388	40.8%	46.0%
1	7	5853	2388	40.8%	46.0%
1	8	6807	2388	35.1%	46.0%
1	9	5603	2388	42.6%	46.0%
1	10	6742	2388	35.4%	46.0%
1	11	6704	2388	35.6%	46.0%
1	12	6253	2388	38.2%	46.0%
1	13	6274	2242	35.7%	46.0%
1	14	6197	2160	34.9%	46.0%
1	15	5098	2244	44.0%	46.0%
1	16	4885	2244	45.9%	46.0%
2	1	7834	2331	29.8%	46.0%
2	2	5698	2331	40.9%	46.0%
2	3	5698	2331	40.9%	46.0%
2	4	5698	2331	40.9%	46.0%
2	5	5698	2331	40.9%	46.0%
2	6	5698	2331	40.9%	46.0%
2	7	5698	2331	40.9%	46.0%
2	8	7770	2331	30.0%	46.0%
3	1	7432	2331	31.4%	46.0%
3	2	5328	2331	43.8%	46.0%
3	3	5328	2331	43.8%	46.0%
3	4	5328	2331	43.8%	46.0%
3	5	5988	2331	38.9%	46.0%
3	6	5988	2331	38.9%	46.0%
3	7	5988	2331	38.9%	46.0%
3	8	7998	2331	29.1%	46.0%
3	21	5394	2132	39.5%	46.0%
3	22	4829	2132	44.1%	46.0%