


What do you <u>dislike</u> about Concept 1 ?

What do you <u>dislike</u> about Concept 1?

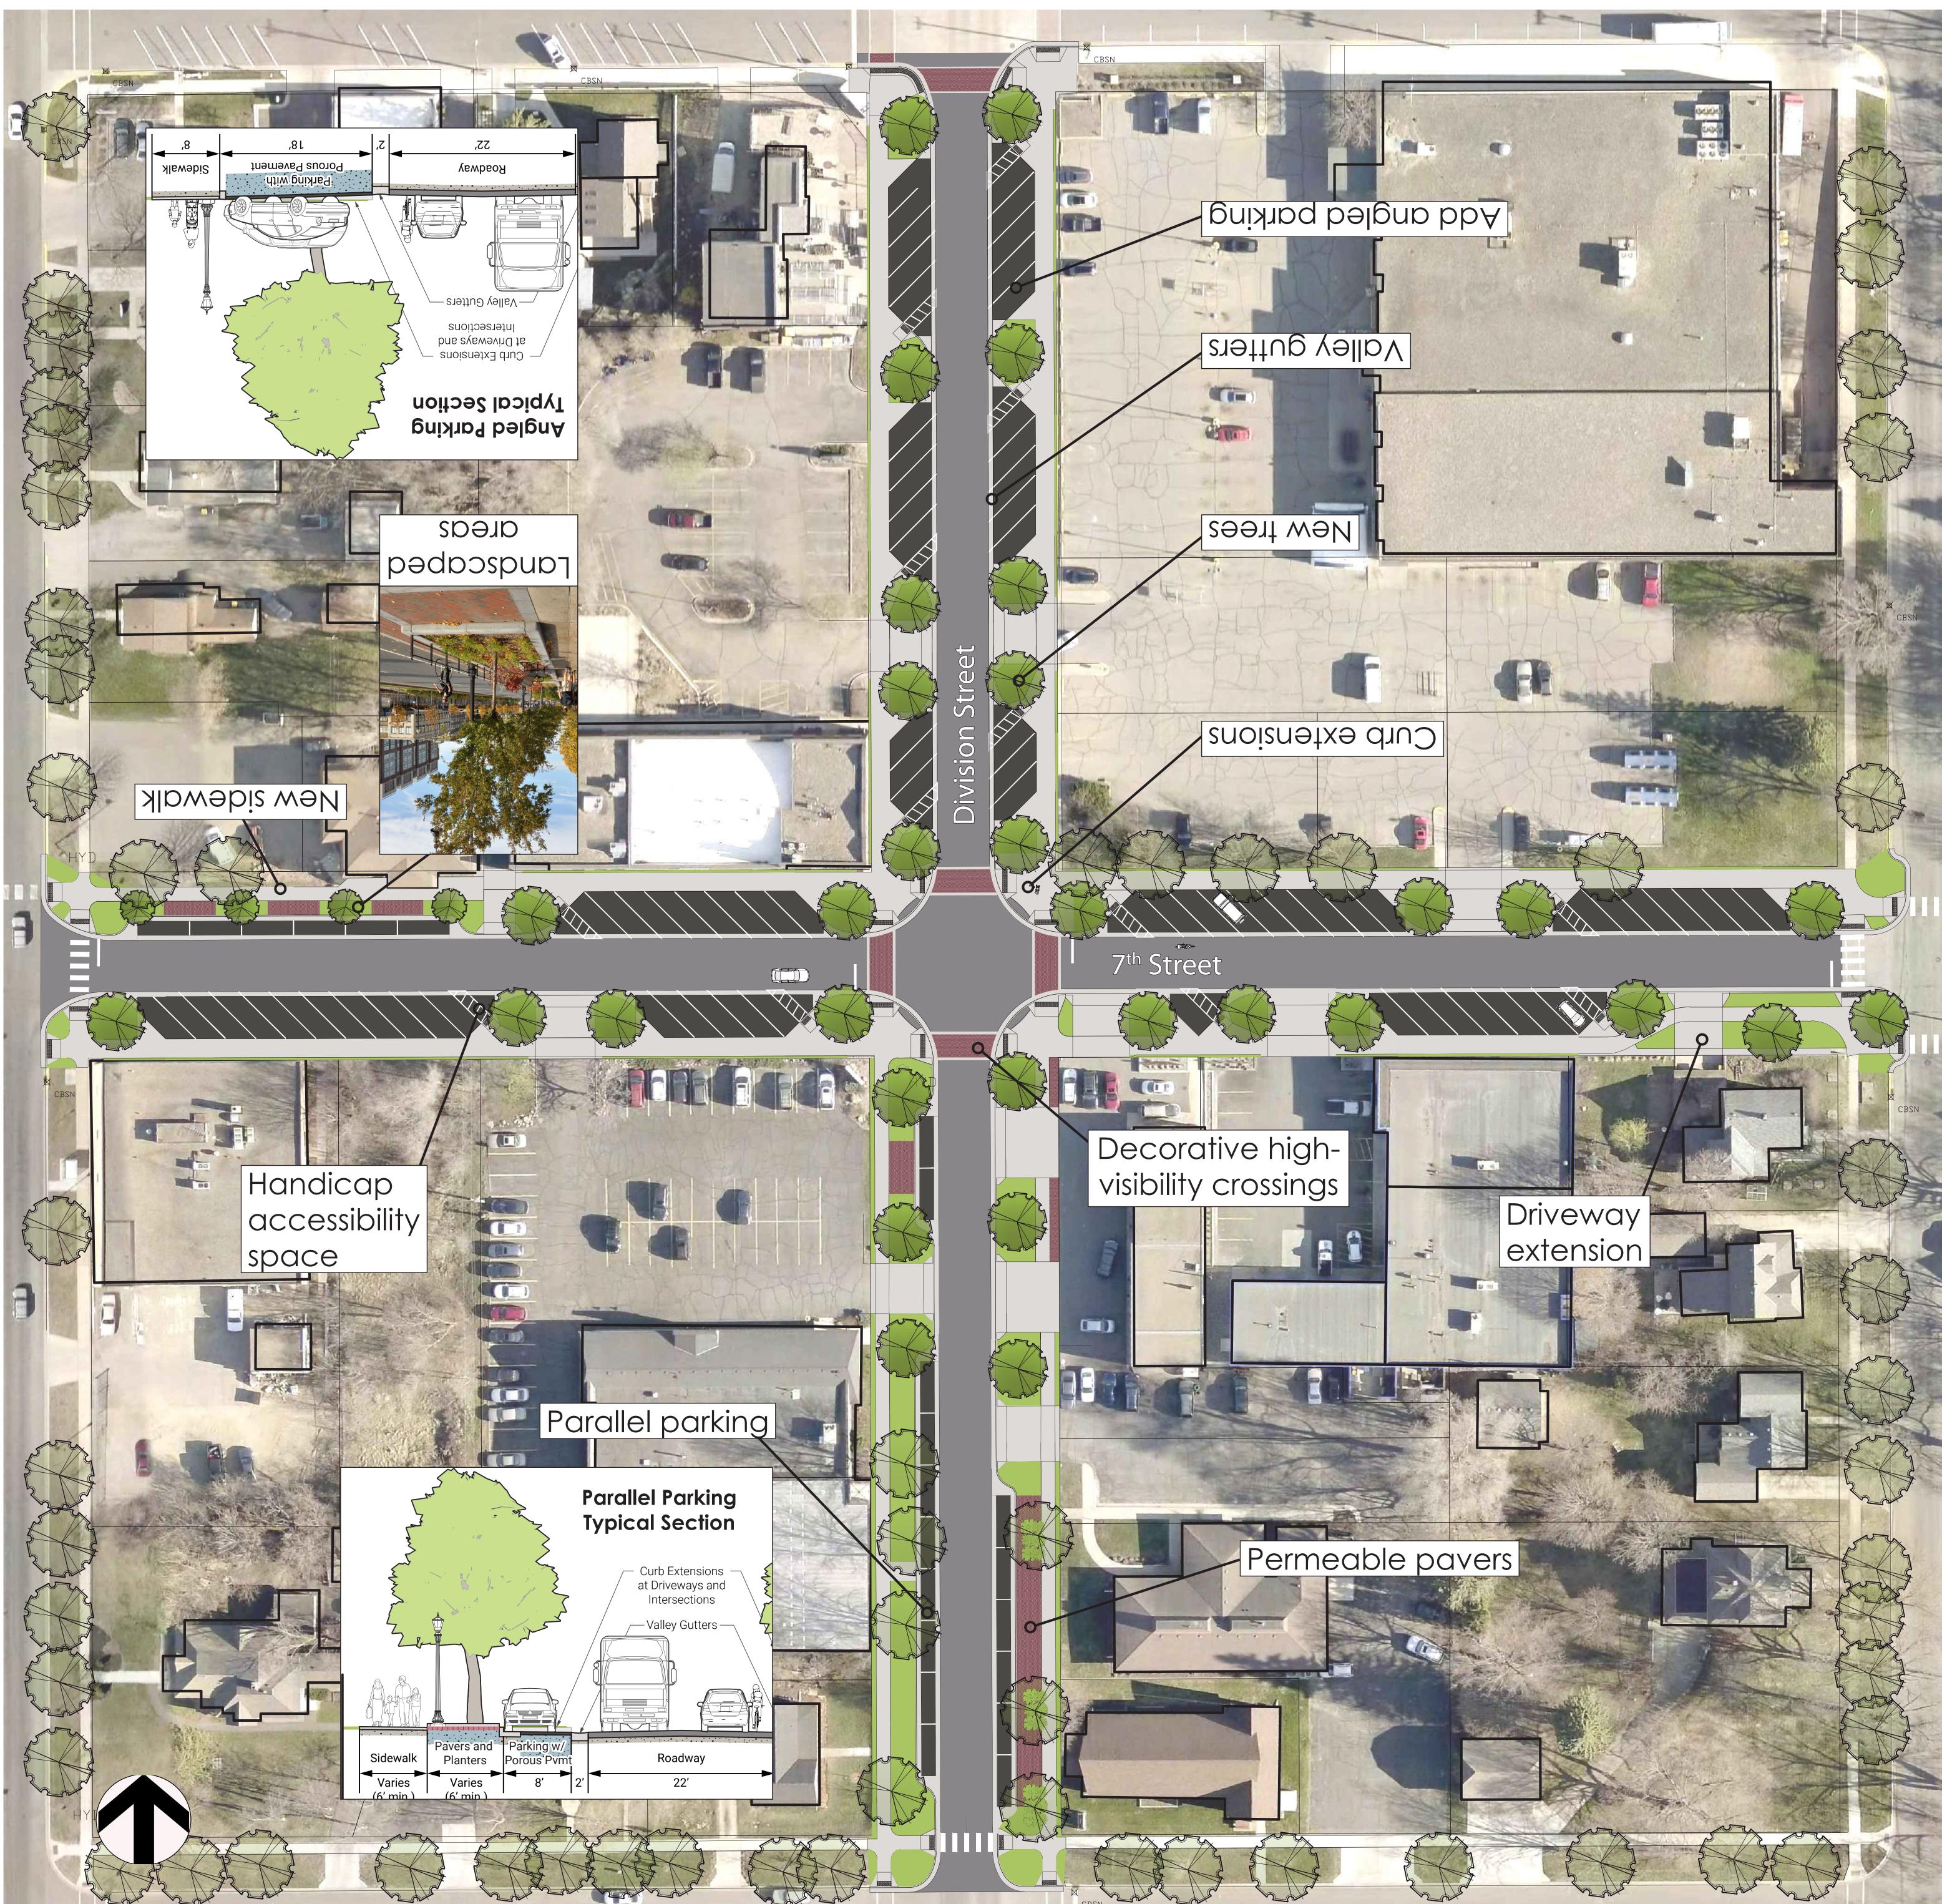




What do you like about Concept 1?

What do you <u>like</u> about Concept 1?





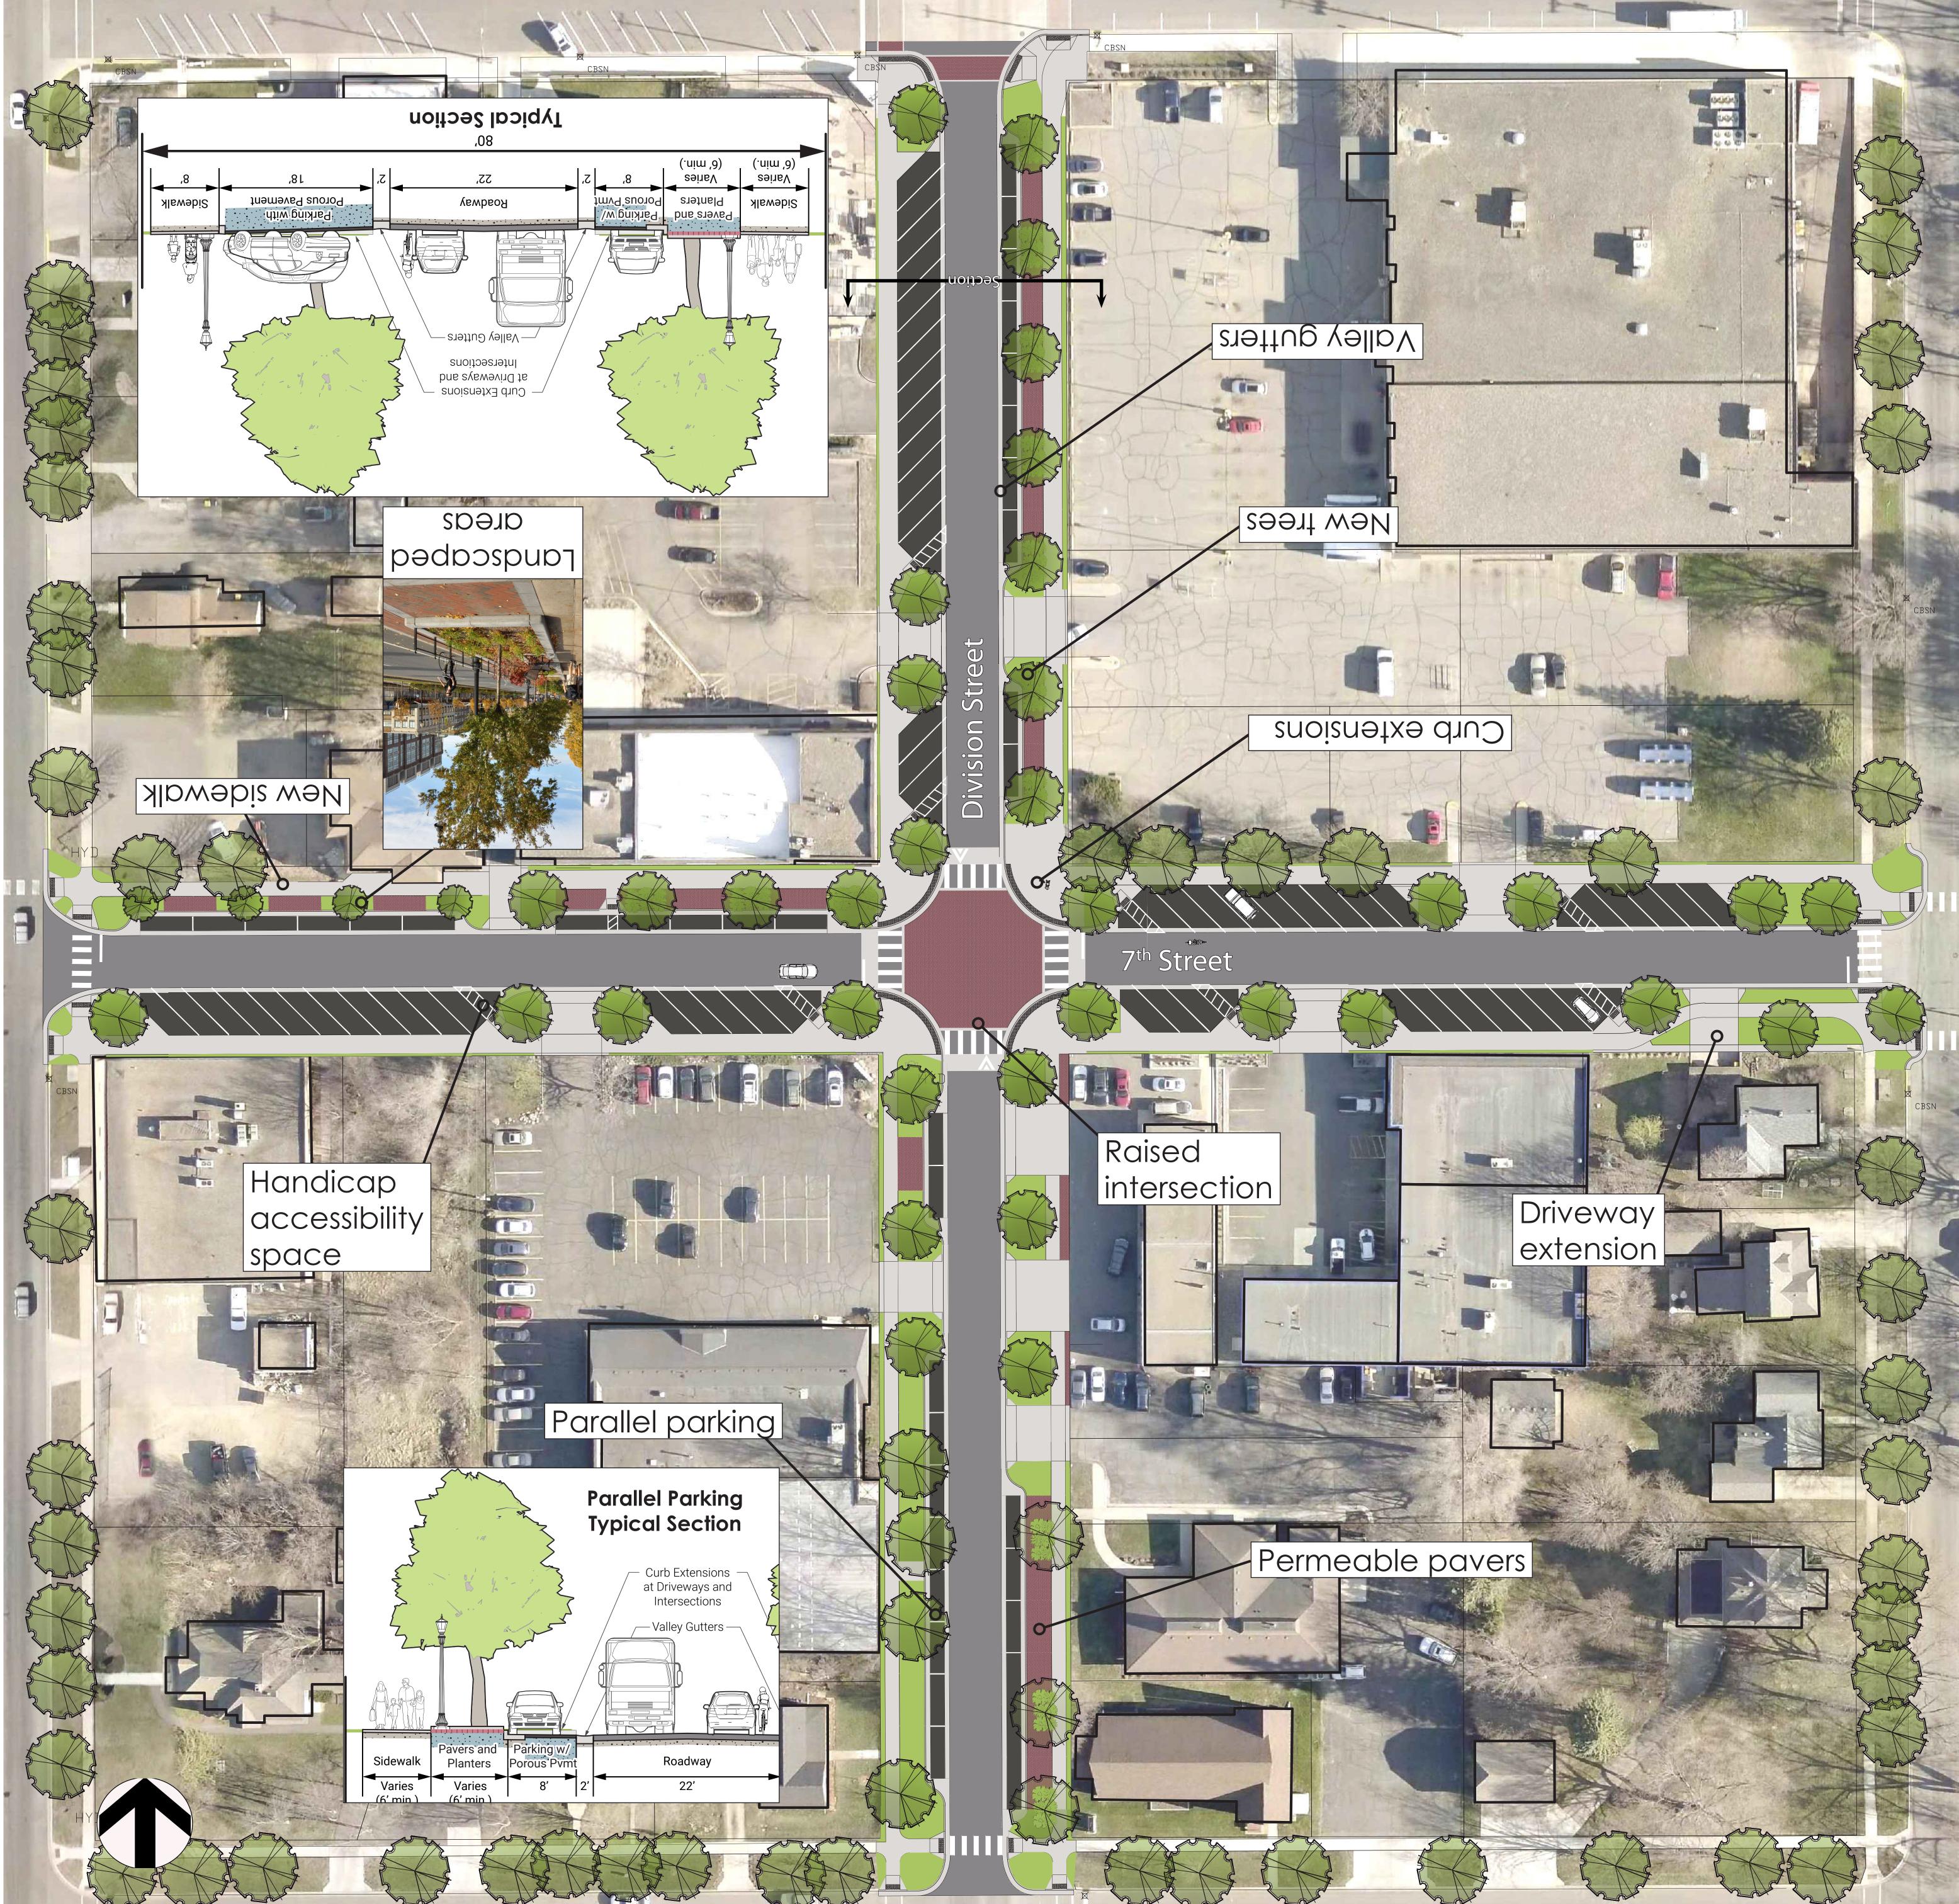

What do you <u>like</u> about Concept 2?

What do you <u>like</u> about Concept 2?

What do you <u>dislike</u> about Concept 2?

What do you <u>dislike</u> about Concept 2?





Creen Space areas raugecabea Add green space Section Valley gutters Parallel Parking Typical Section New trees sbace **Atilidiss** Mew sidewalk Curb extensions areen space Handicap Ibnoitibbb bnb Parallel parking 7th Street Raised intersection Driveway **T** extension Parallel parking Parallel Parking
Typical Section Permeable pavers Curb Extensions – at Driveways and Intersections

What do you <u>like</u> about Concept 3?

What do you <u>like</u> about Concept 3?

What do you <u>dislike</u> about Concept 3?

What do you <u>dislike</u> about Concept 3?