



W:\25053 Archer House - Northfield\Plans\25053_A101_Floor Plans.dwg | 11/21/2023 7:18 AM | (2018) (rev 001) | B7: Erik Peterson

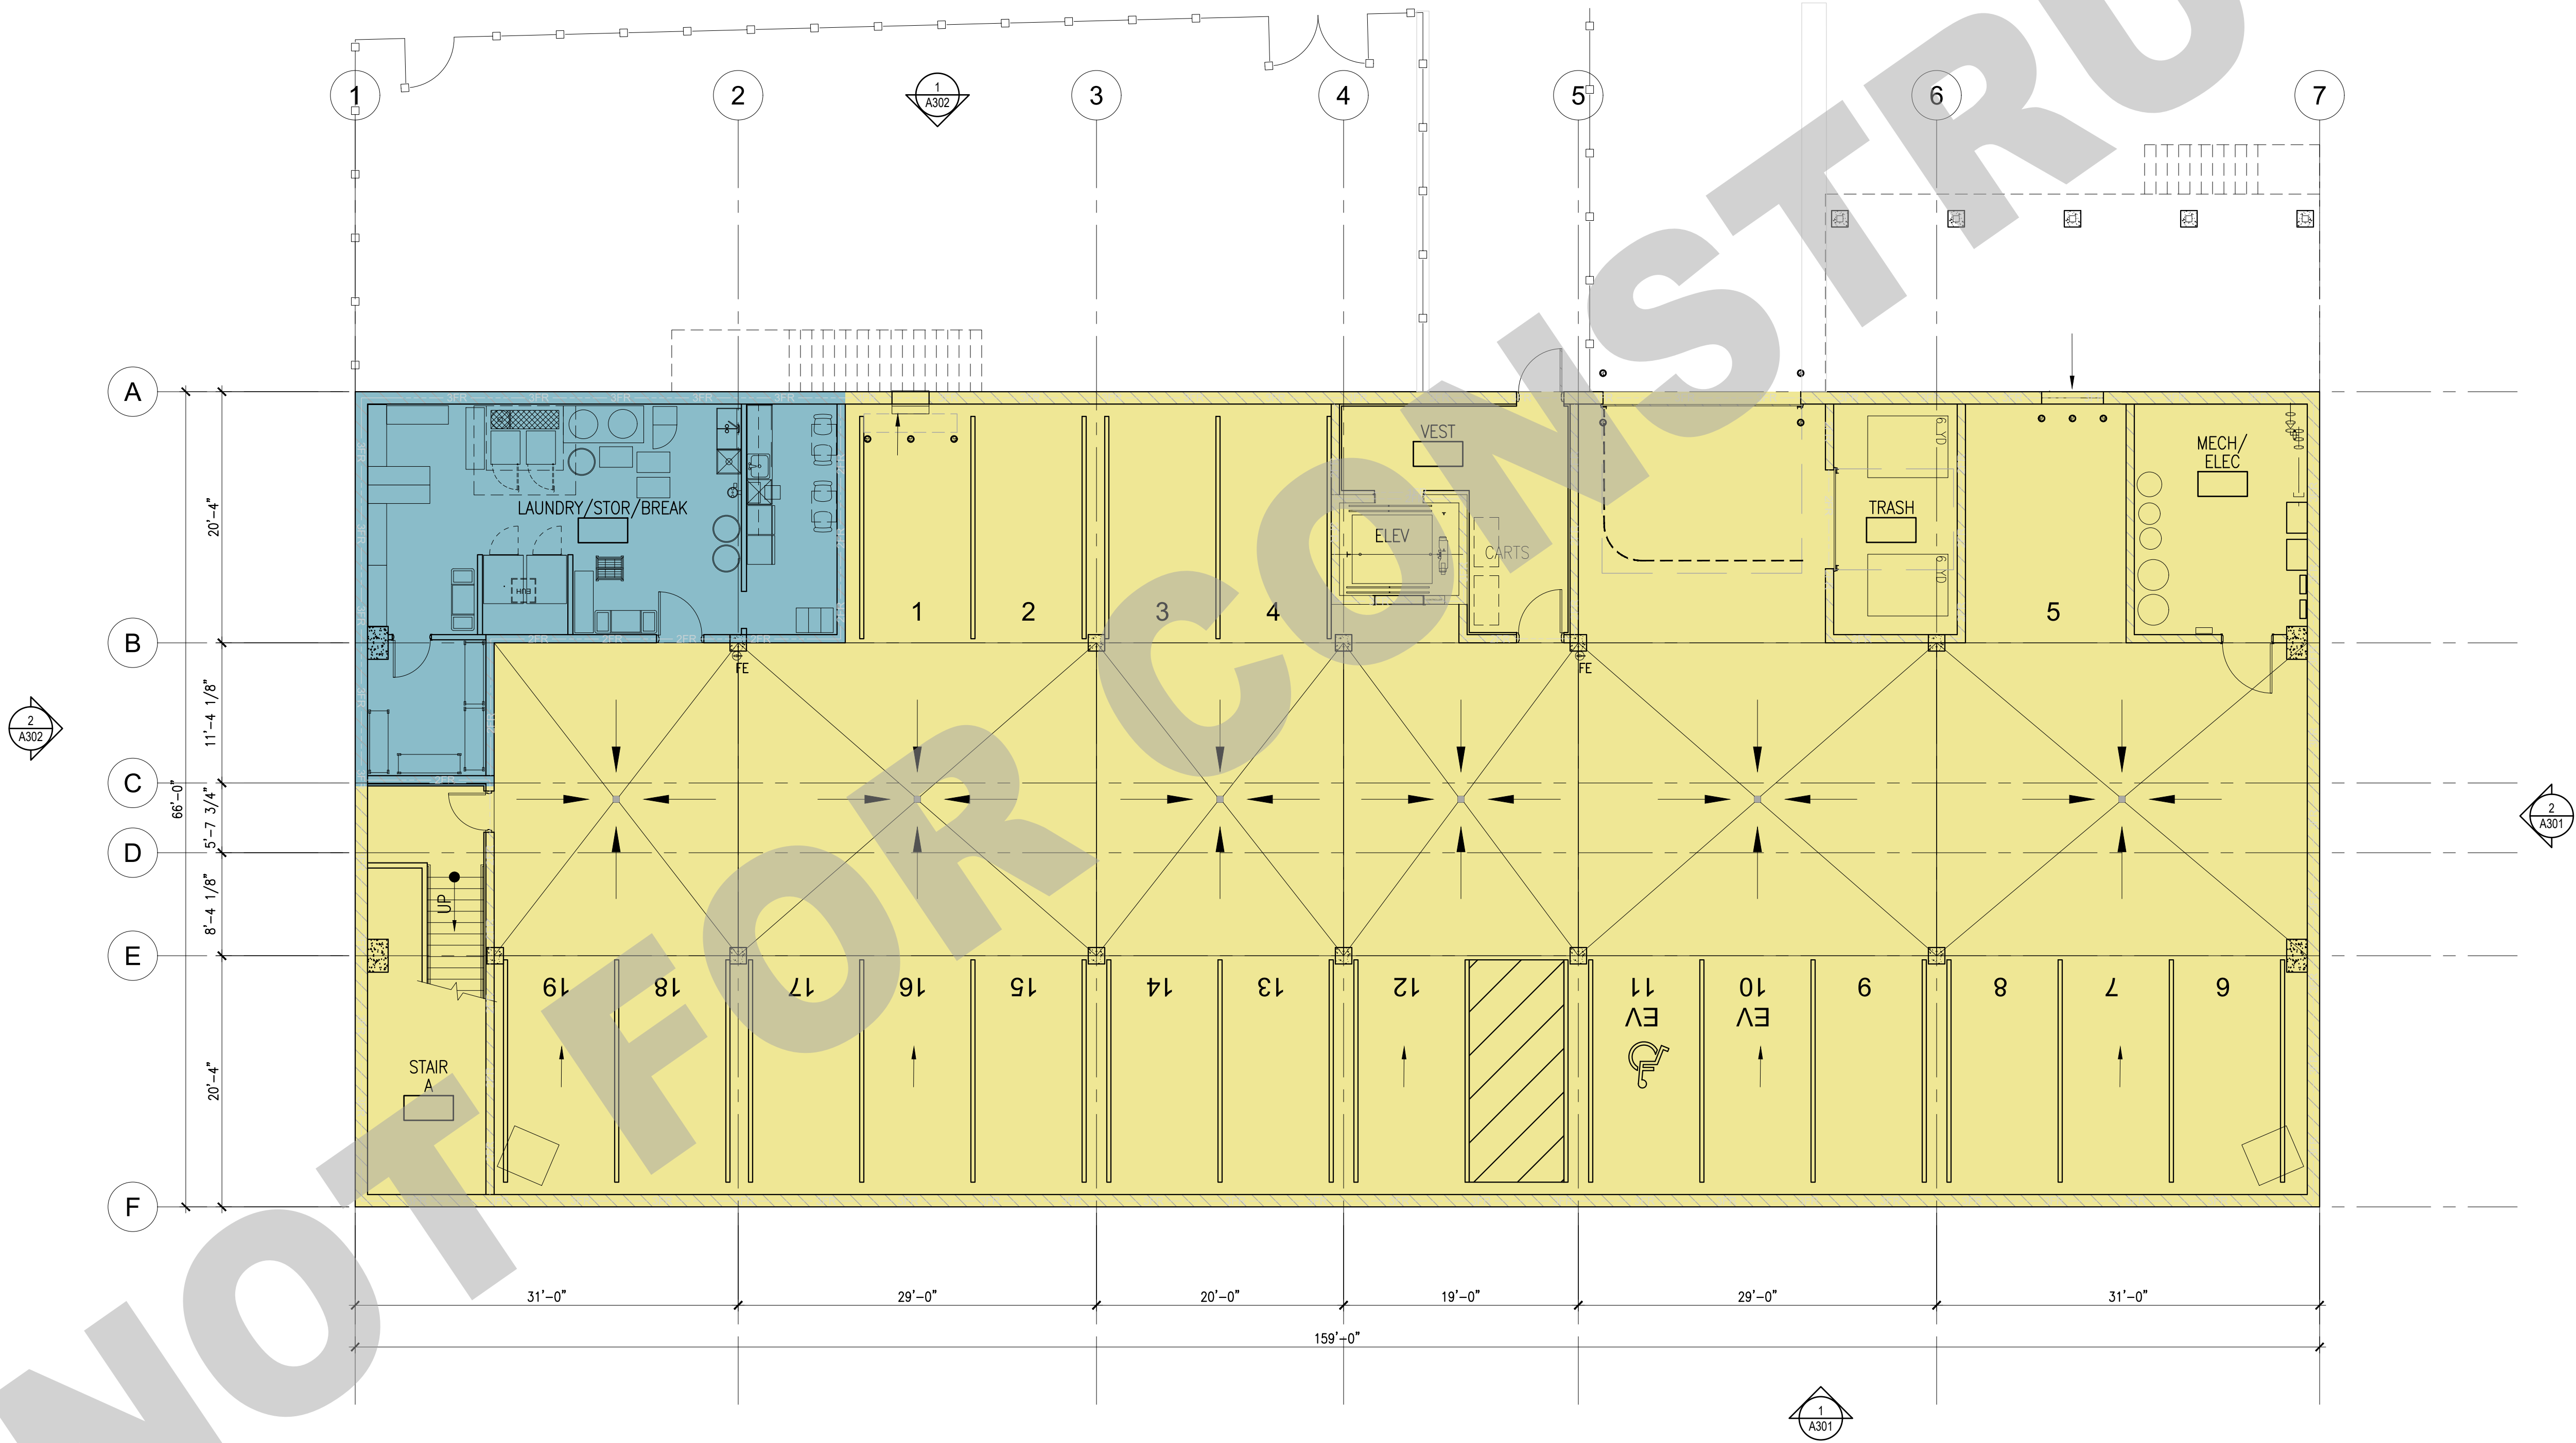


1
A101

GARAGE FLOOR PLAN

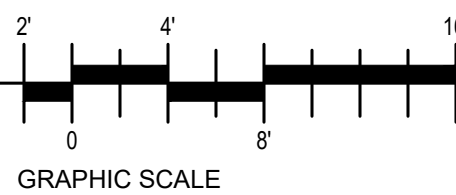

SCALE: 1/8" = 1'-0"

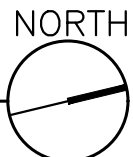

PROPOSED NEW BUILDING FOR:

THE ARCHER HOUSE

212 DIVISION STREET S, NORTHFIELD, MINNESOTA

ISSUES / REVISIONS:

SITE PLAN REVIEW	04.20.2028
HPC REVIEW	05.22.2028

GARAGE FLOOR PLAN

A101


PROJECT NUMBER
25053

© 2026
AMCON CONST. CO.
All rights reserved.
THIS DOCUMENT IS AN INSTRUMENT
OF SERVICE AND IS THE PROPERTY
OF AMCON CONST. CO. AND
MAY NOT BE USED OR
REPRODUCED WITHOUT PRIOR
WRITTEN CONSENT.


DRAWN BY: JEM

AMCON
DESIGNBUILD | CONSTRUCTION MANAGEMENT | GENERAL CONTRACTING
6121 BAKER ROAD, SUITE 101
MINNETONKA, MINNESOTA 55345
PHONE 651-379-9999 FAX 651-379-9091

W:\25053 Archer House - Northfield\Plans\25053_A101_Floor Plans.dwg | 11/23/2023 7:18 AM | (0/0) (0/0) (0/0) | B7: Erik Peterson

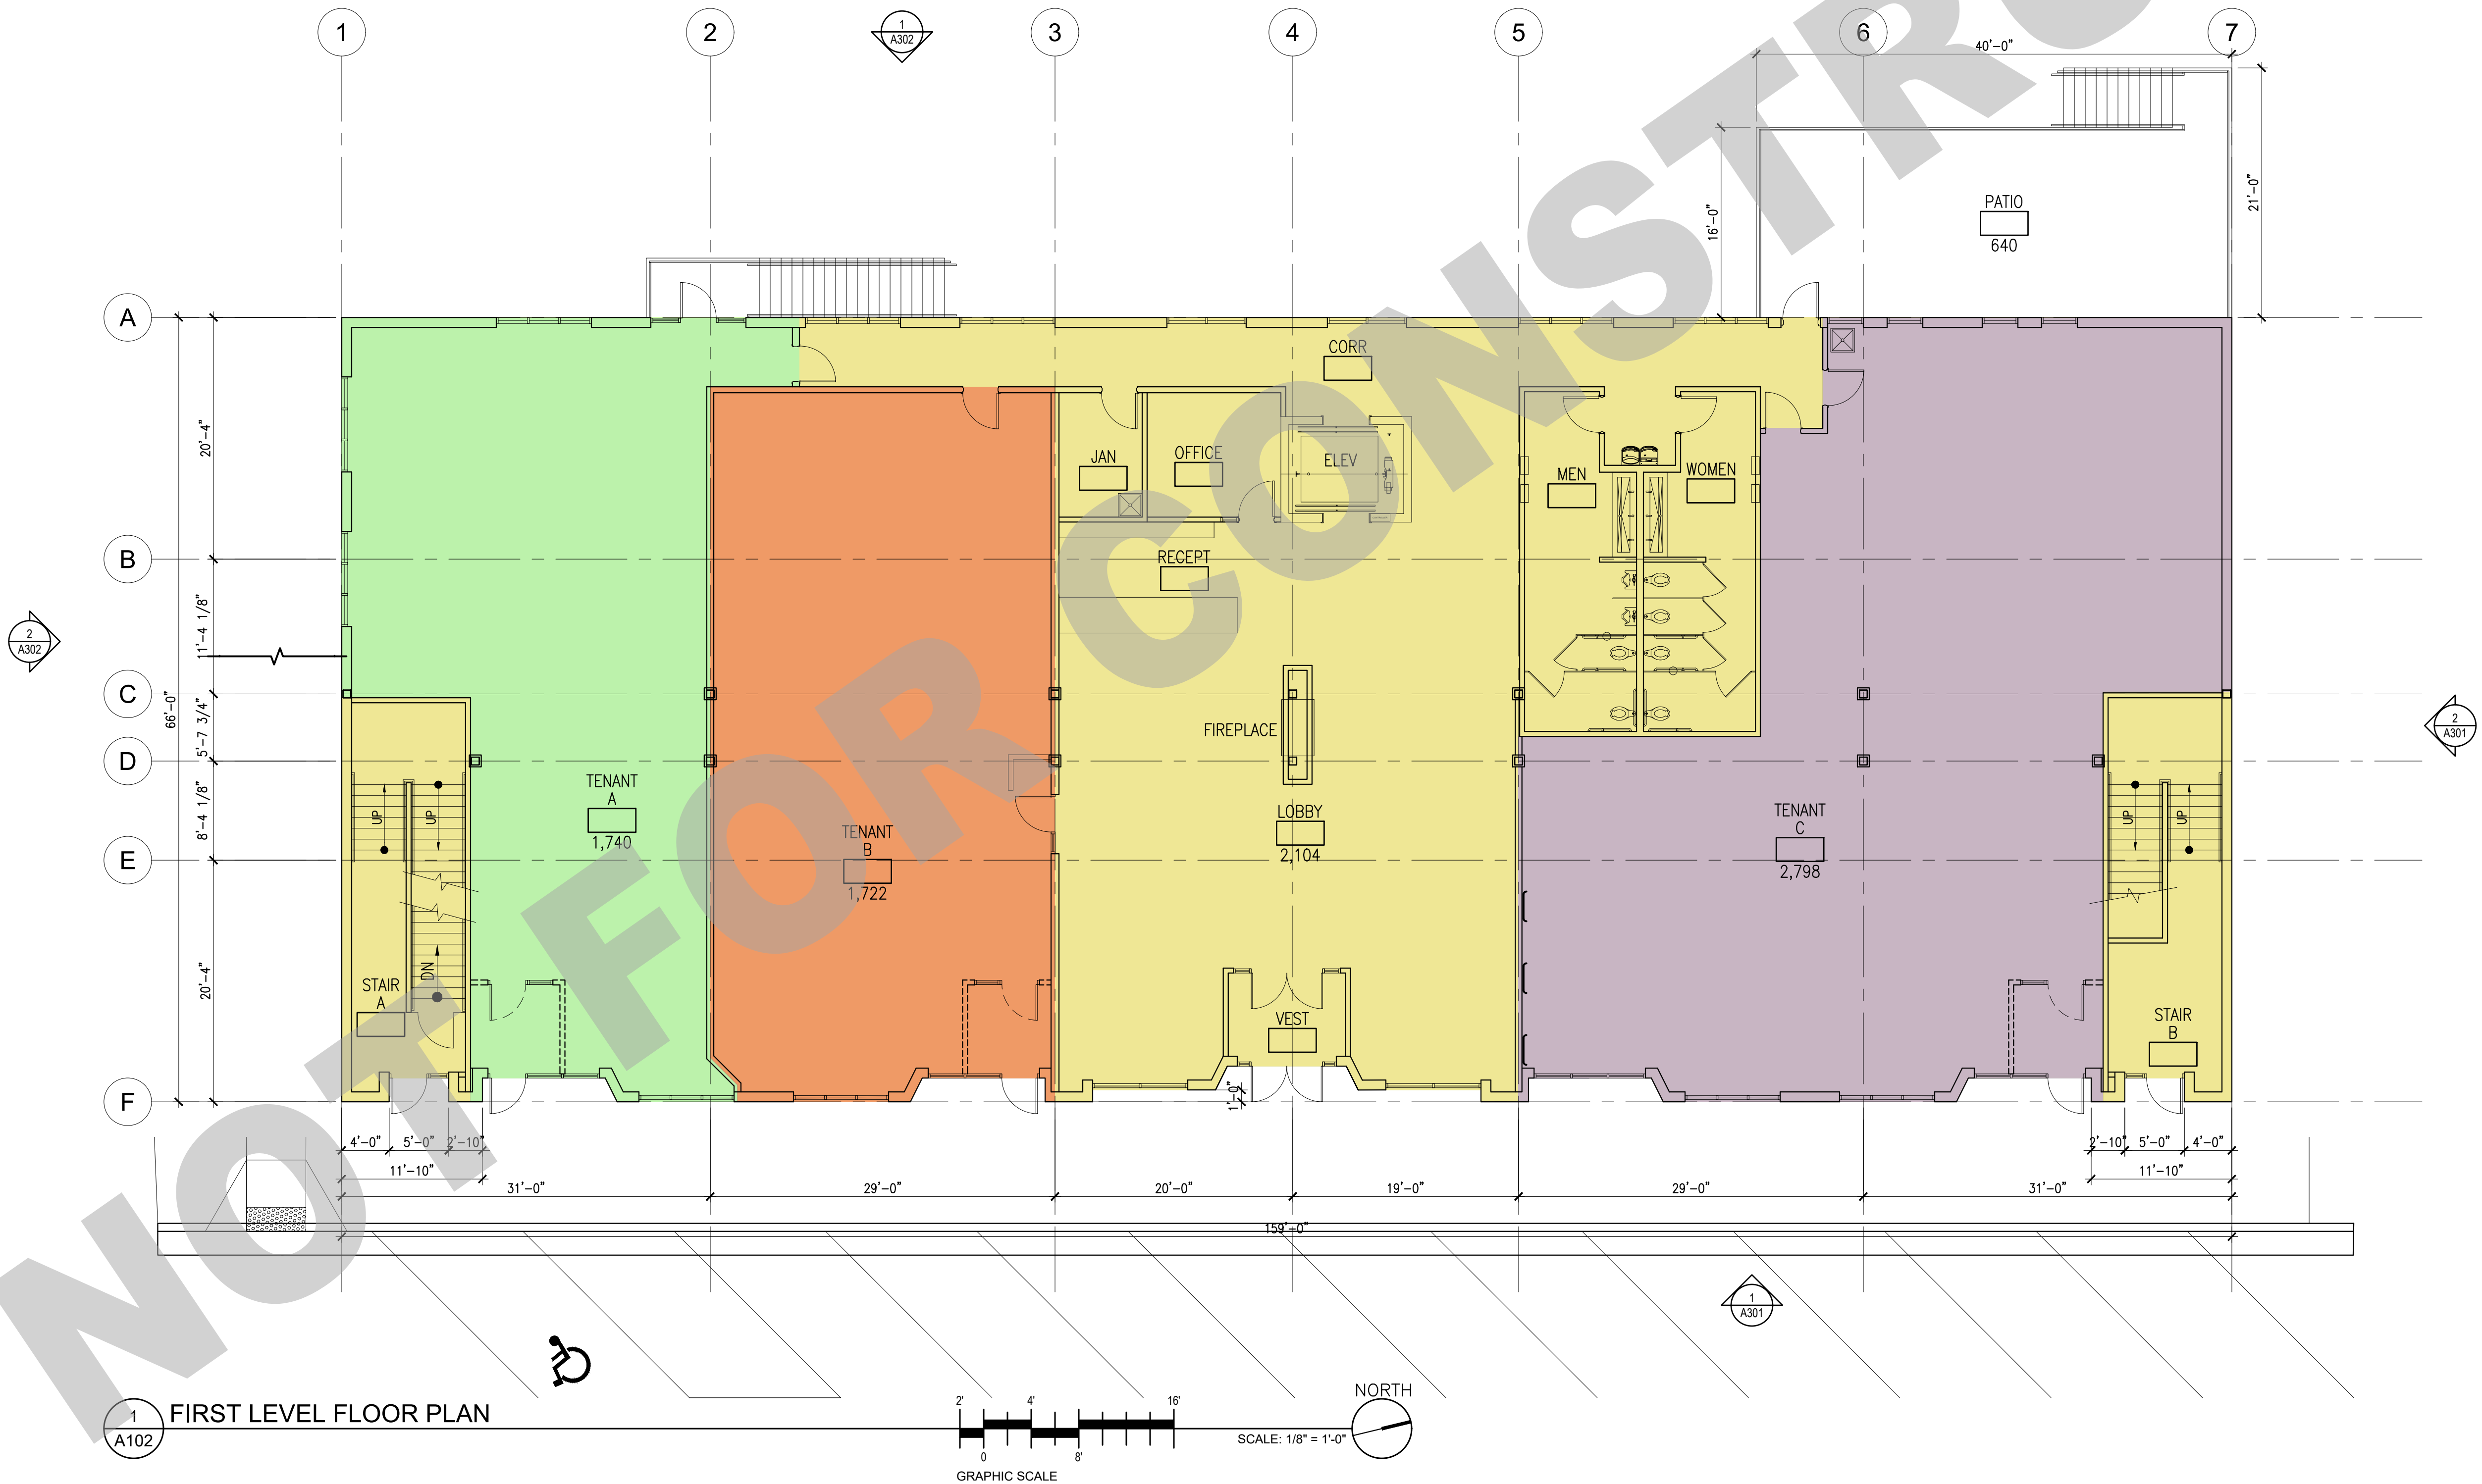

1
A102
FIRST LEVEL FLOOR PLAN

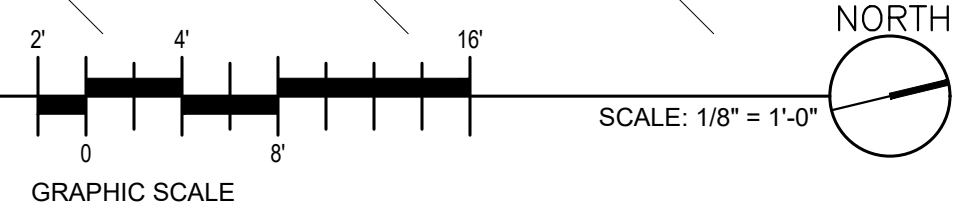

AMCON
DESIGNBUILD | CONSTRUCTION MANAGEMENT | GENERAL CONTRACTING

6121 BAKER ROAD, SUITE 101
MINNETONKA, MINNESOTA 55345
PHONE 651-379-9990 FAX 651-379-9091

© 2026
AMCON CONST. CO.
All rights reserved.

THIS DOCUMENT IS AN INSTRUMENT
OF SERVICE AND IS THE PROPERTY
OF AMCON CONST. CO. IT IS TO BE
REPRODUCED WITHOUT PRIOR
WRITTEN PERMISSION.

DRAWN BY: JEM

PROPOSED NEW BUILDING FOR:

THE ARCHER HOUSE

212 DIVISION STREET S, NORTHFIELD, MINNESOTA


ISSUES / REVISIONS:

NO.	DESCRIPTION	DATE
1	SITE PLAN REVIEW	04/20/2026
2	HPC REVIEW	05/22/2026

FIRST LEVEL FLOOR
PLAN

A102

PROJECT NUMBER
25053

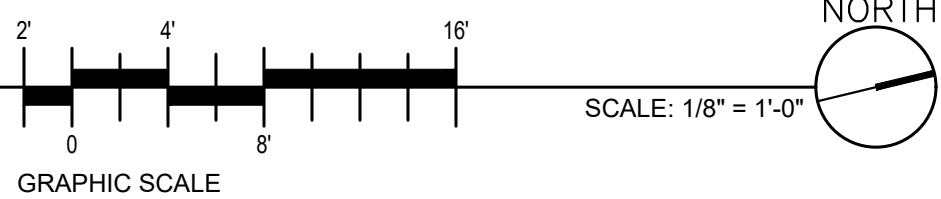

ISSUES / REVISIONS:	
SITE PLAN REVIEW	04.20.2021
HPC REVIEW	05.22.2021

M:\25053 Archer House - Northfield\Plans\25053 A101 Floor Plans.dwg | 05.20.2026 7:19 AM (Office Use Only) | BY: Erik Peterson

