


EFFORTS HAVE BEEN MADE TO PRODUCE THIS DOCUMENT USING RECYCLED MATERIALS. PLEASE CONTINUE THE CYCLE AND PROPERLY RECYCLE ALL UNNECESSARY COPIES.

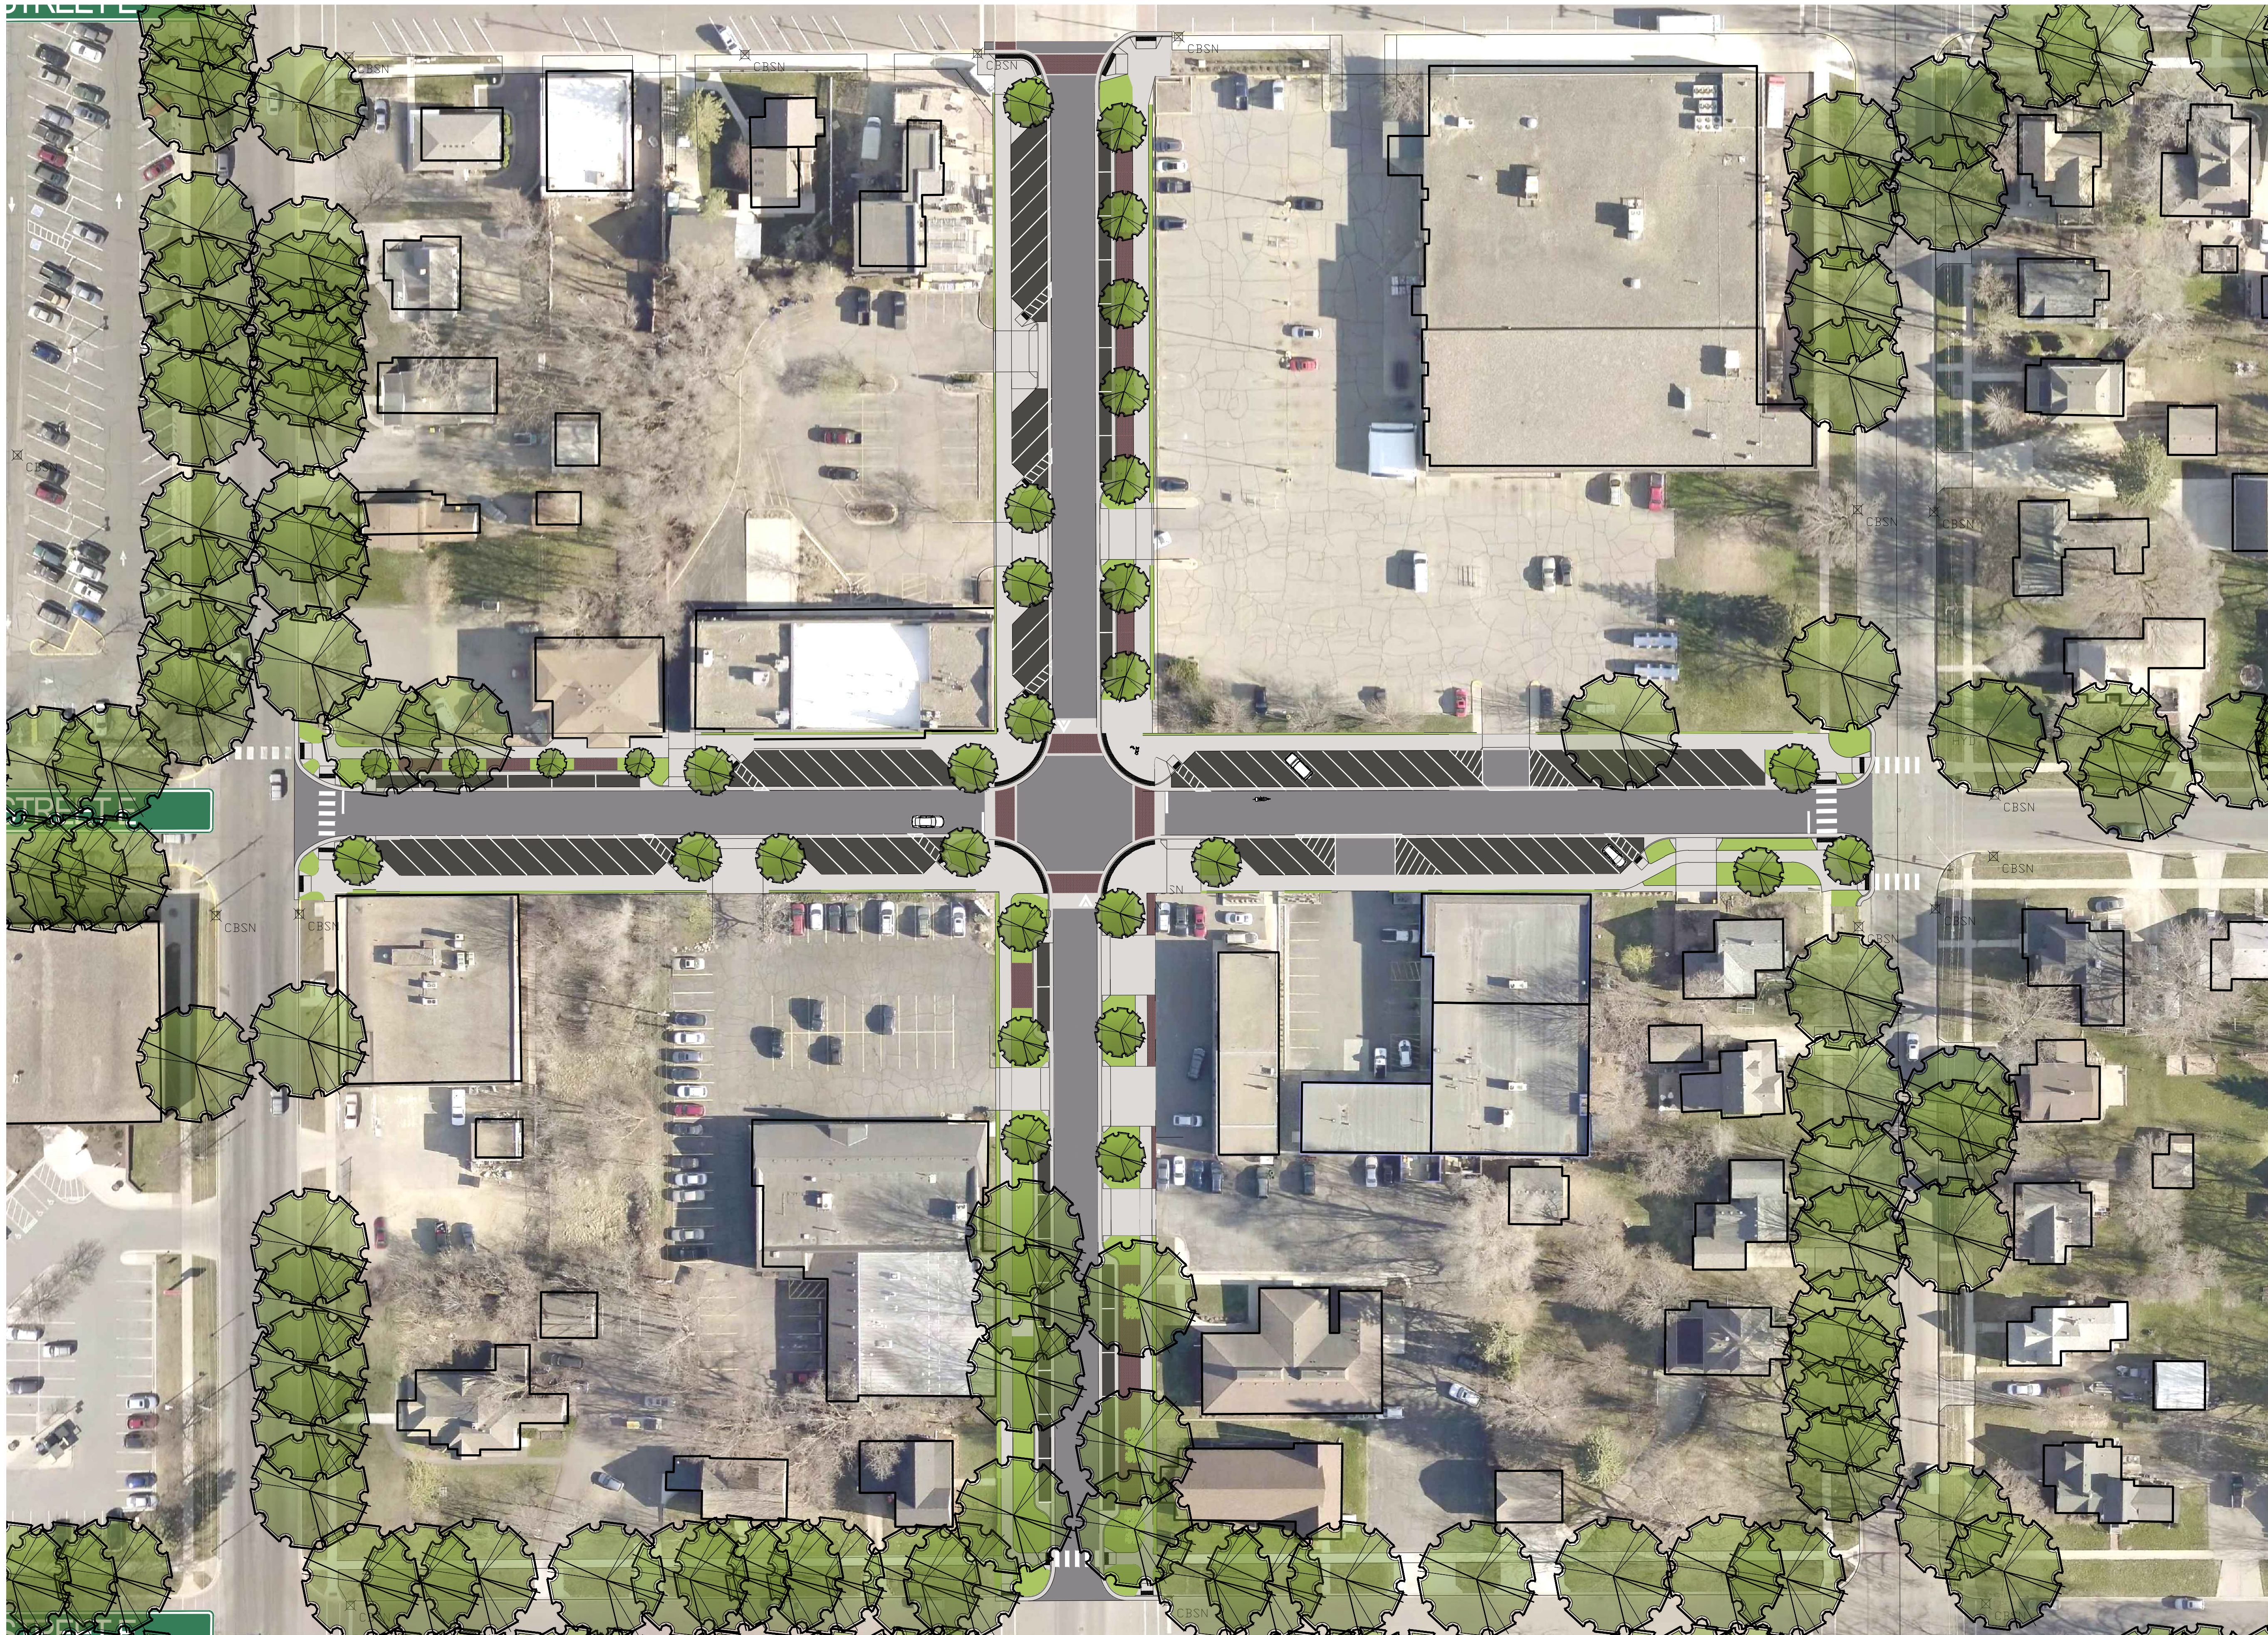


01 XXX
NTS

2018 Street Improvements
 Northfield, MN
 Preferred Concept

REVISIONS

#	DATE	DESCRIPTION
1		
2		
3		
4		

DR BY: XX RELEASE DATE: 2.21.2017
 AP BY: XX REVISION DATE: 2.21.2017

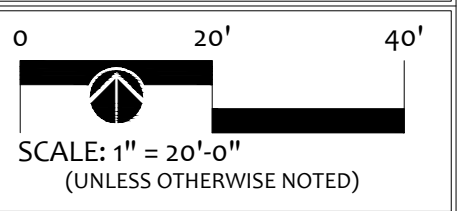

L# SHEET NUMBER
OF

Base File: 12/18/17 4:49:03 PM
 H:\Projects\2017\2017_02\Northfield_2018_Street_Improvements\Production\CAD_RIP\XREF_PRODUCTION_DASHBOARD_AND_PTH_20171218.dwg