


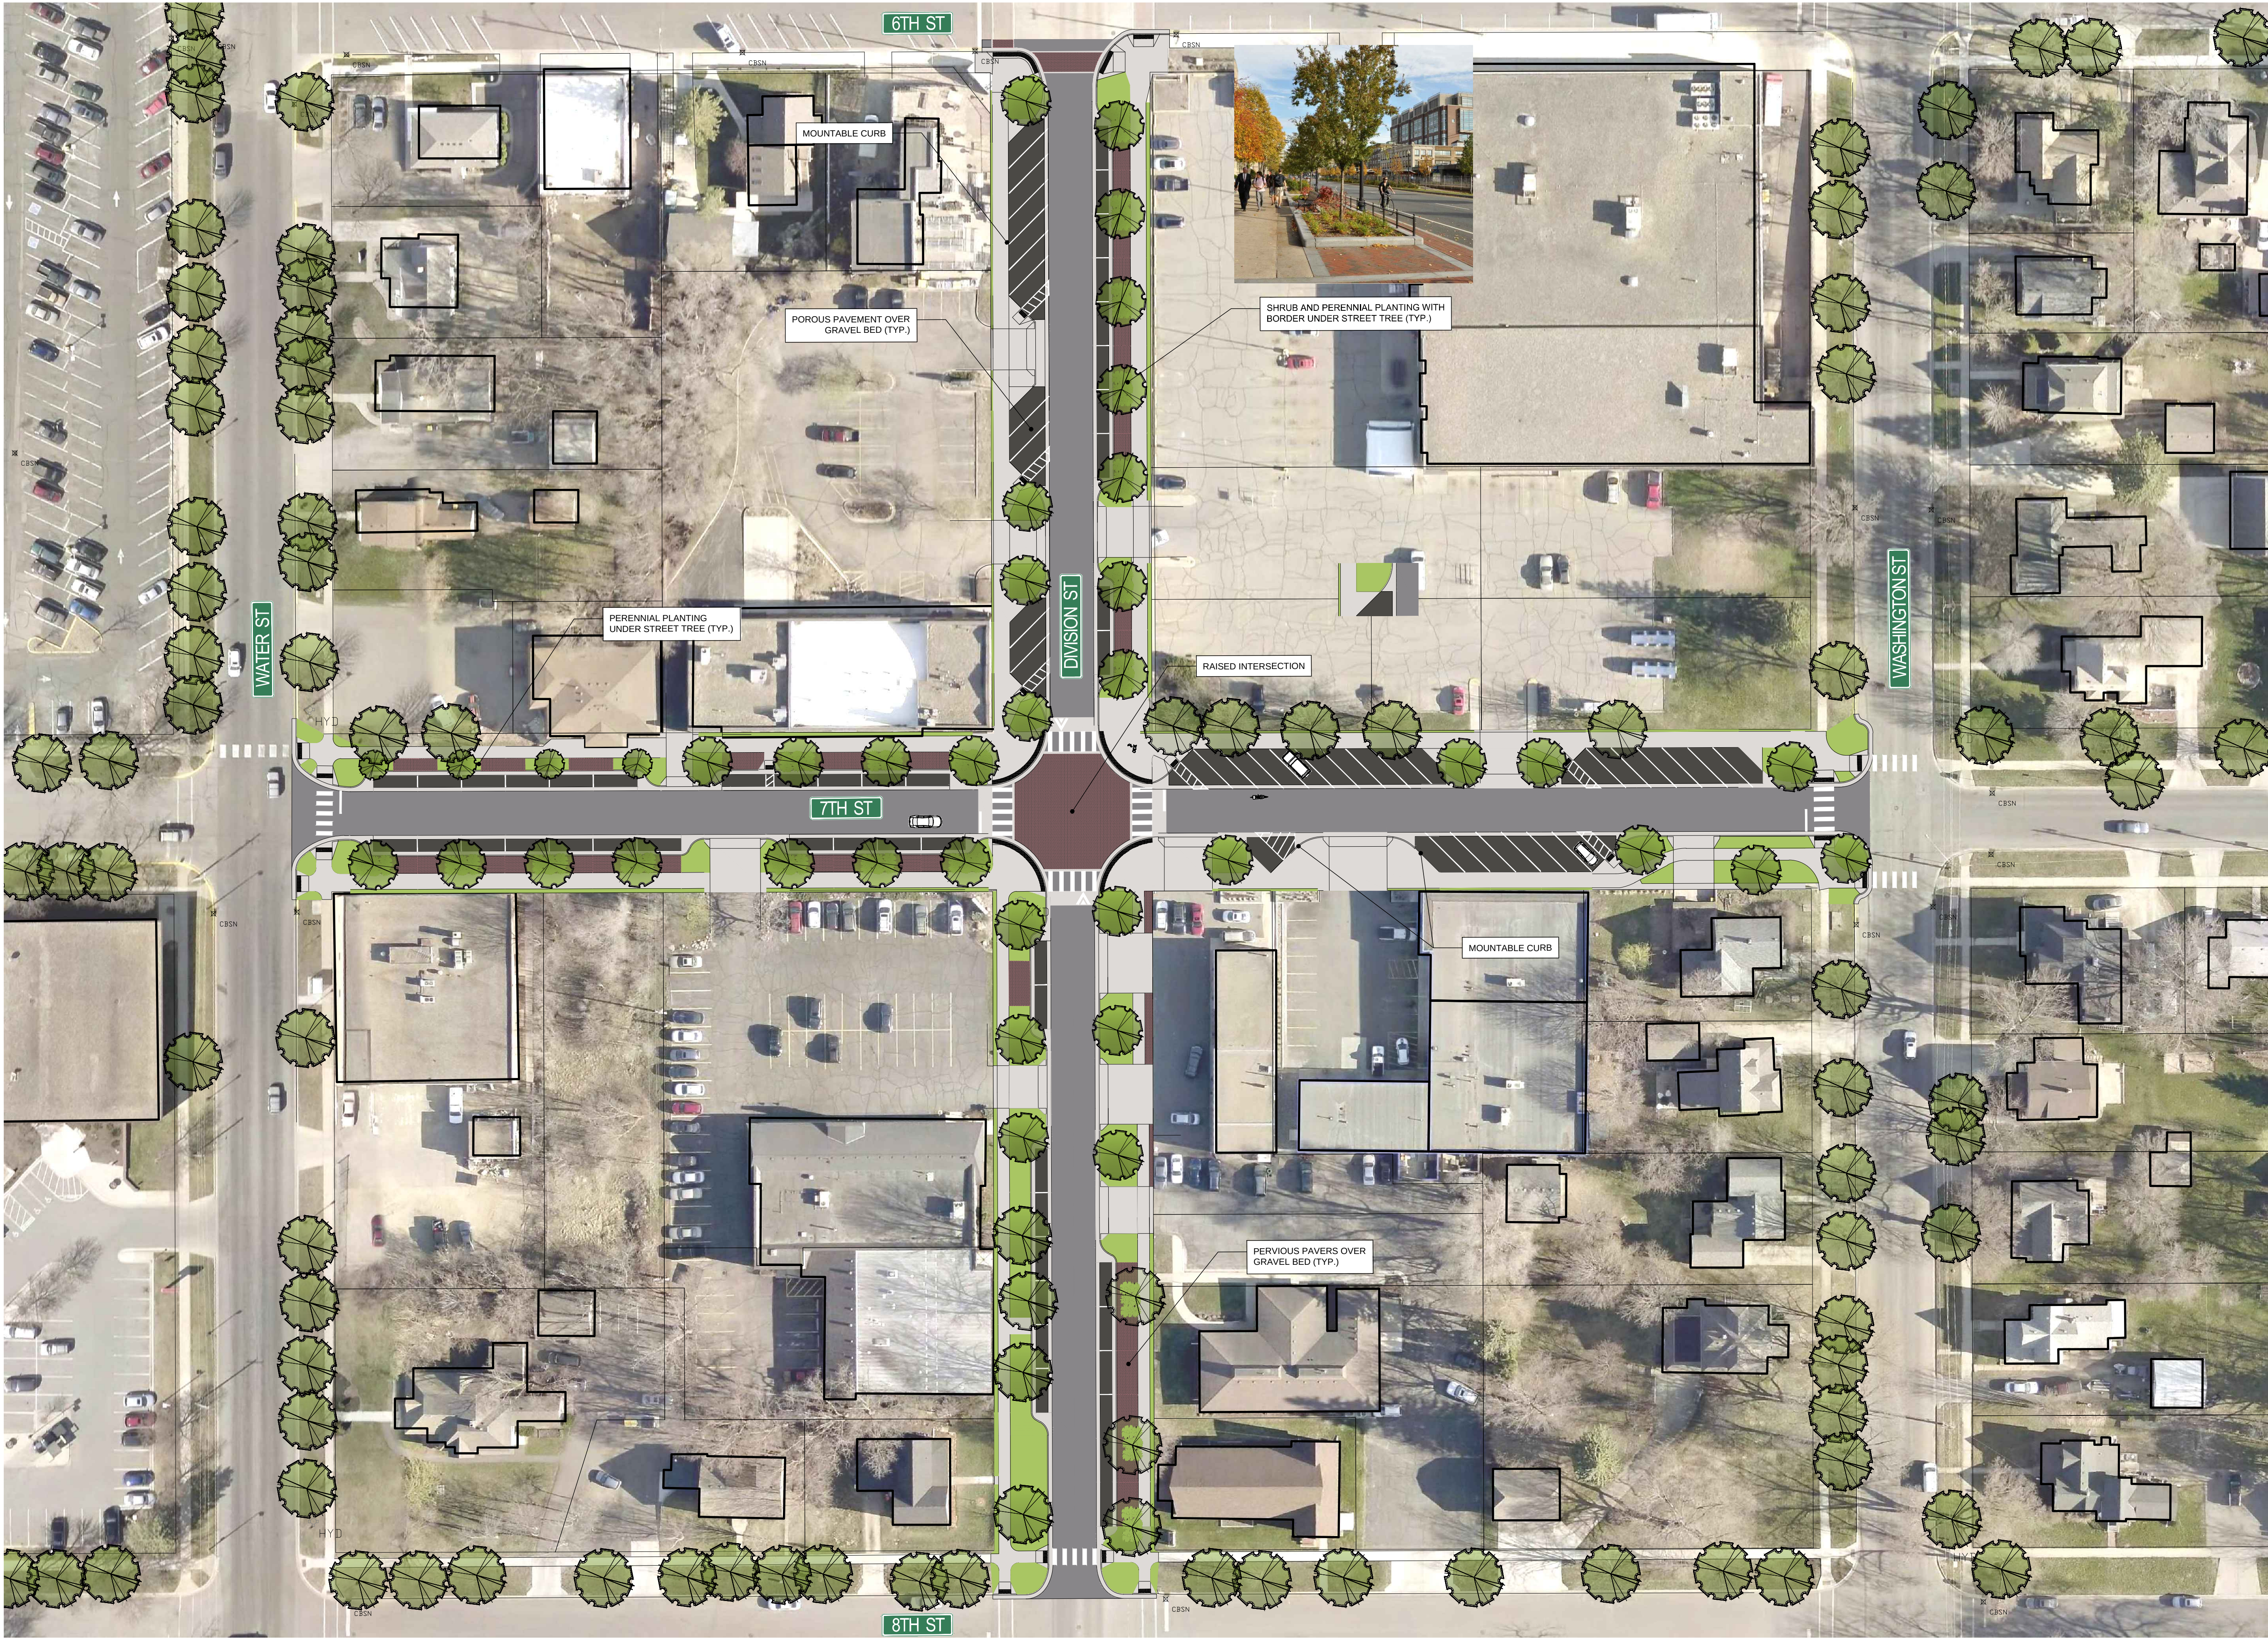


01 XXX
NTS

2018 Street Improvements
Northfield, MN
Preferred Concept

REVISIONS

#	DATE	DESCRIPTION
1		
2		
3		
4		

DR BY: XX RELEASE DATE: 2.21.2017
AP BY: XX REVISION DATE: 2.21.2017

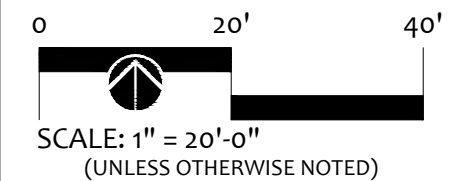

L# SHEET NUMBER
OF