



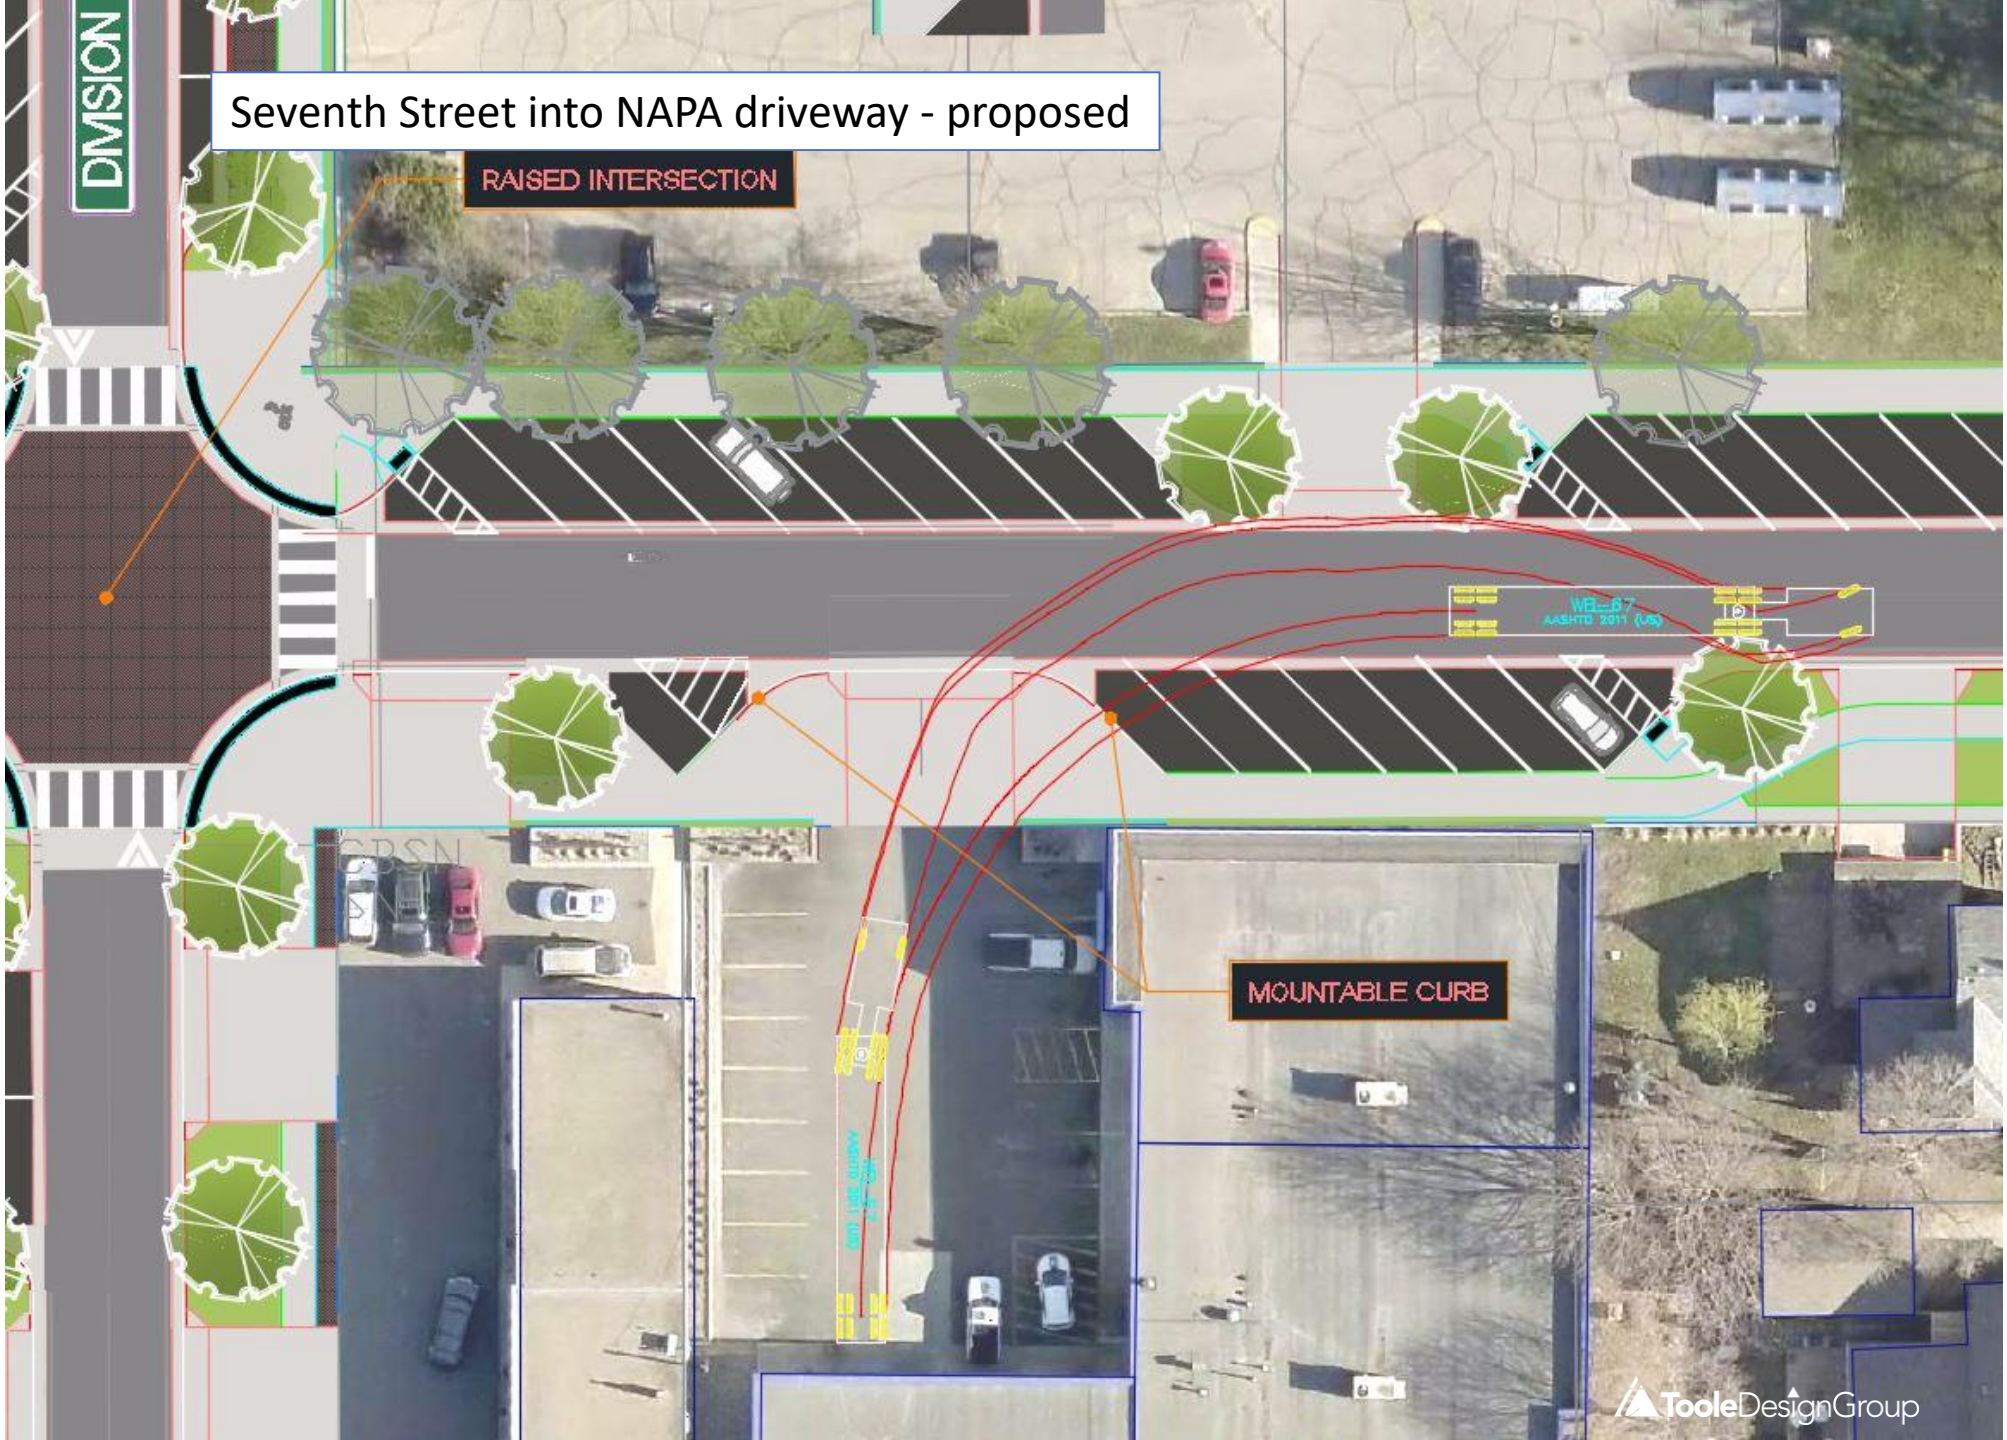

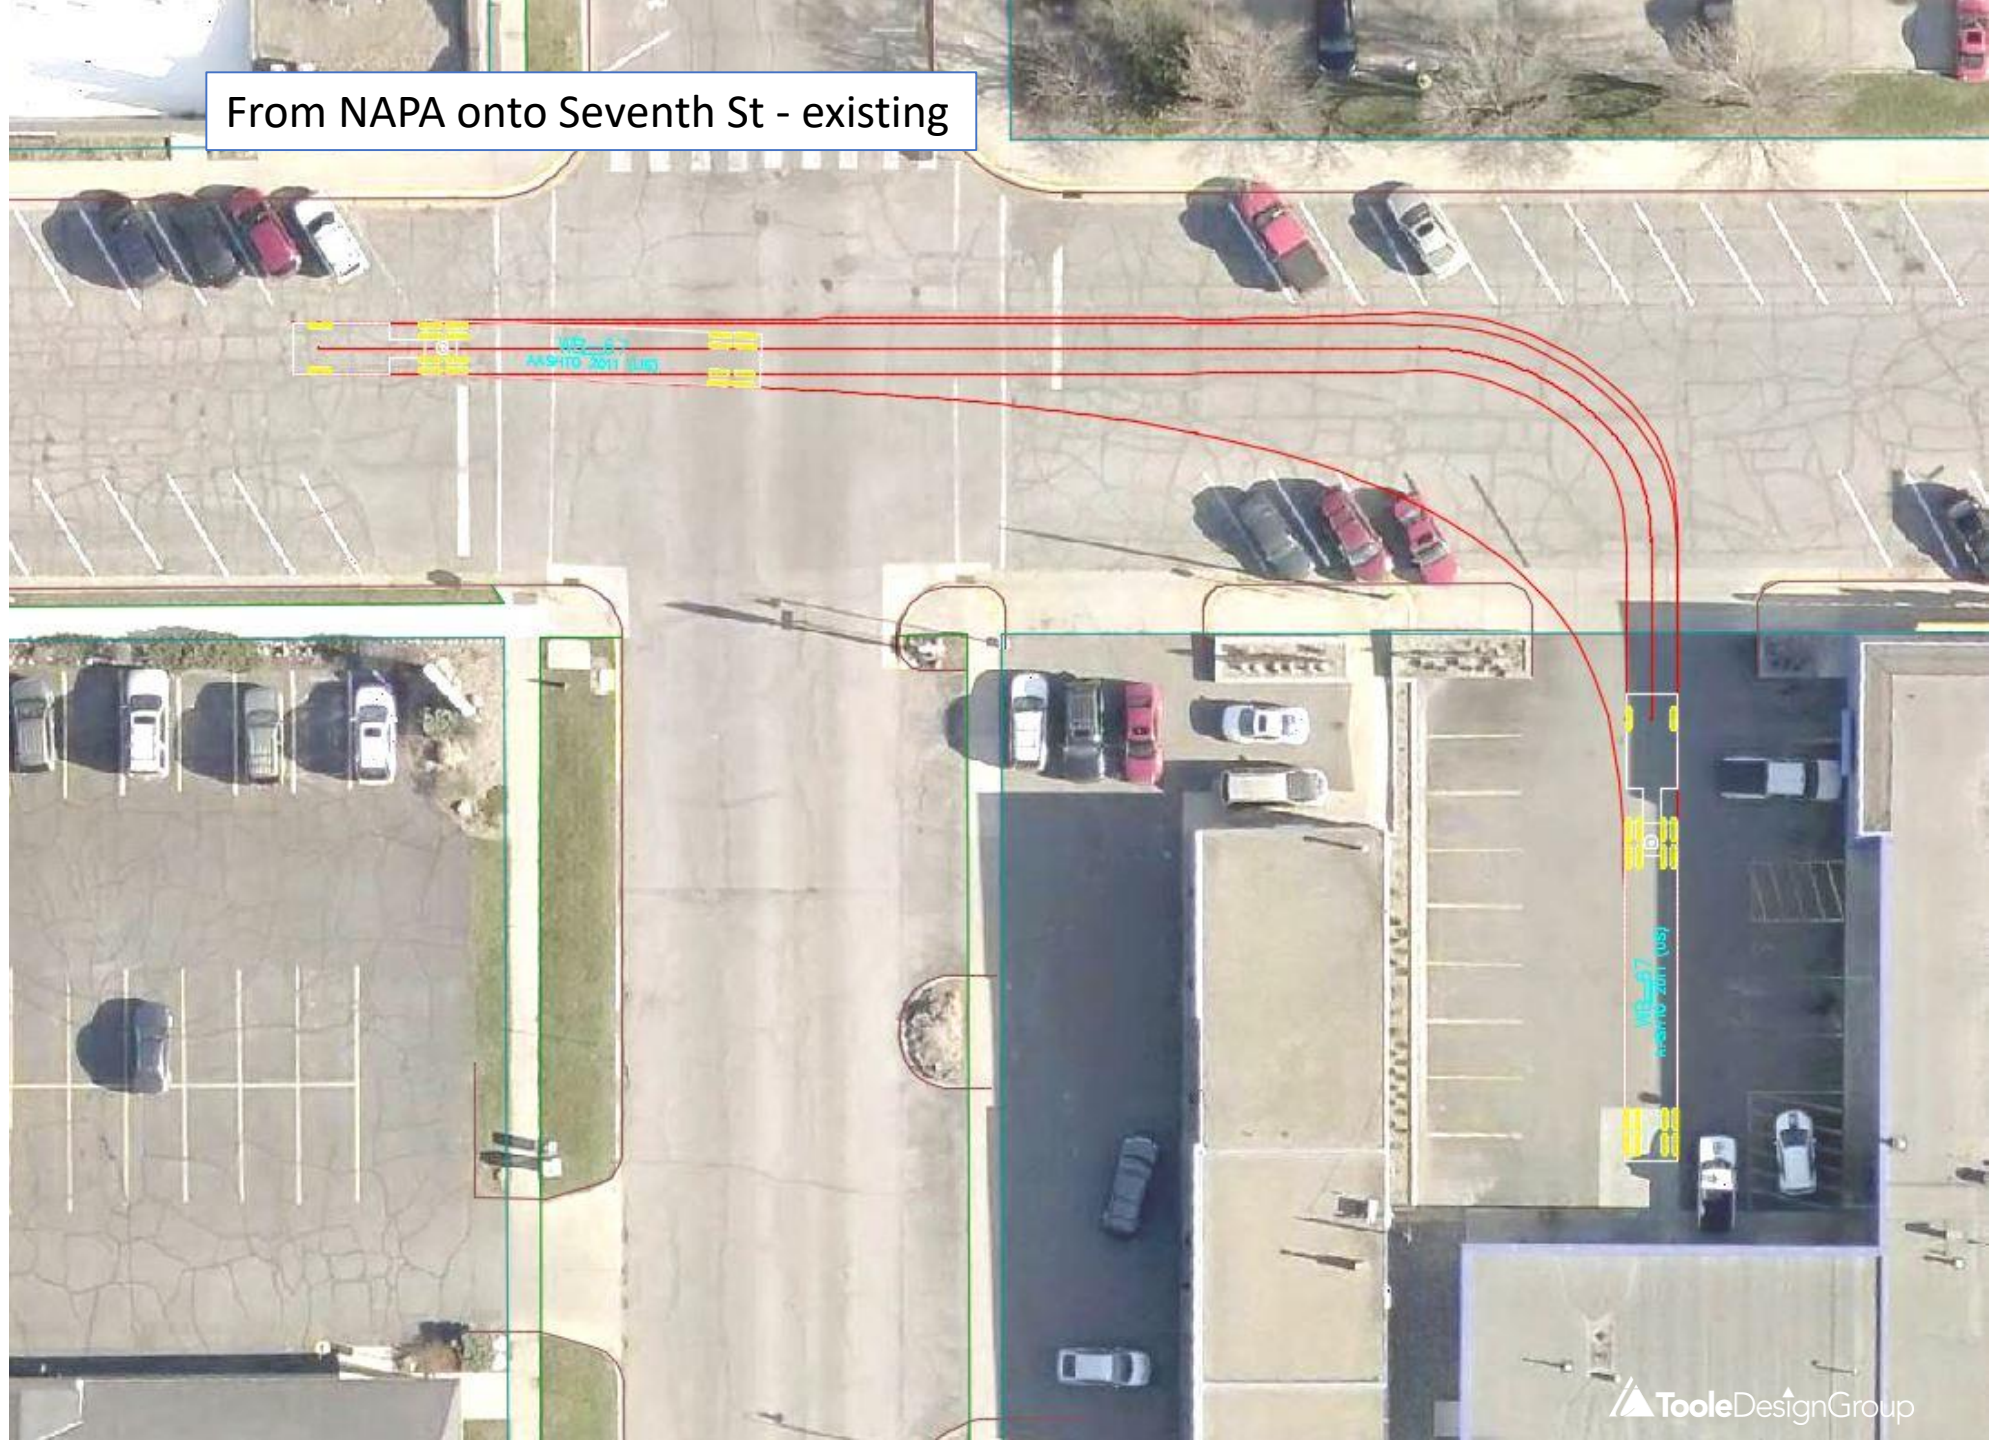




From NAPA onto Seventh St - proposed


RAISED INTERSECTION

7TH ST

MOUNTABLE CURB

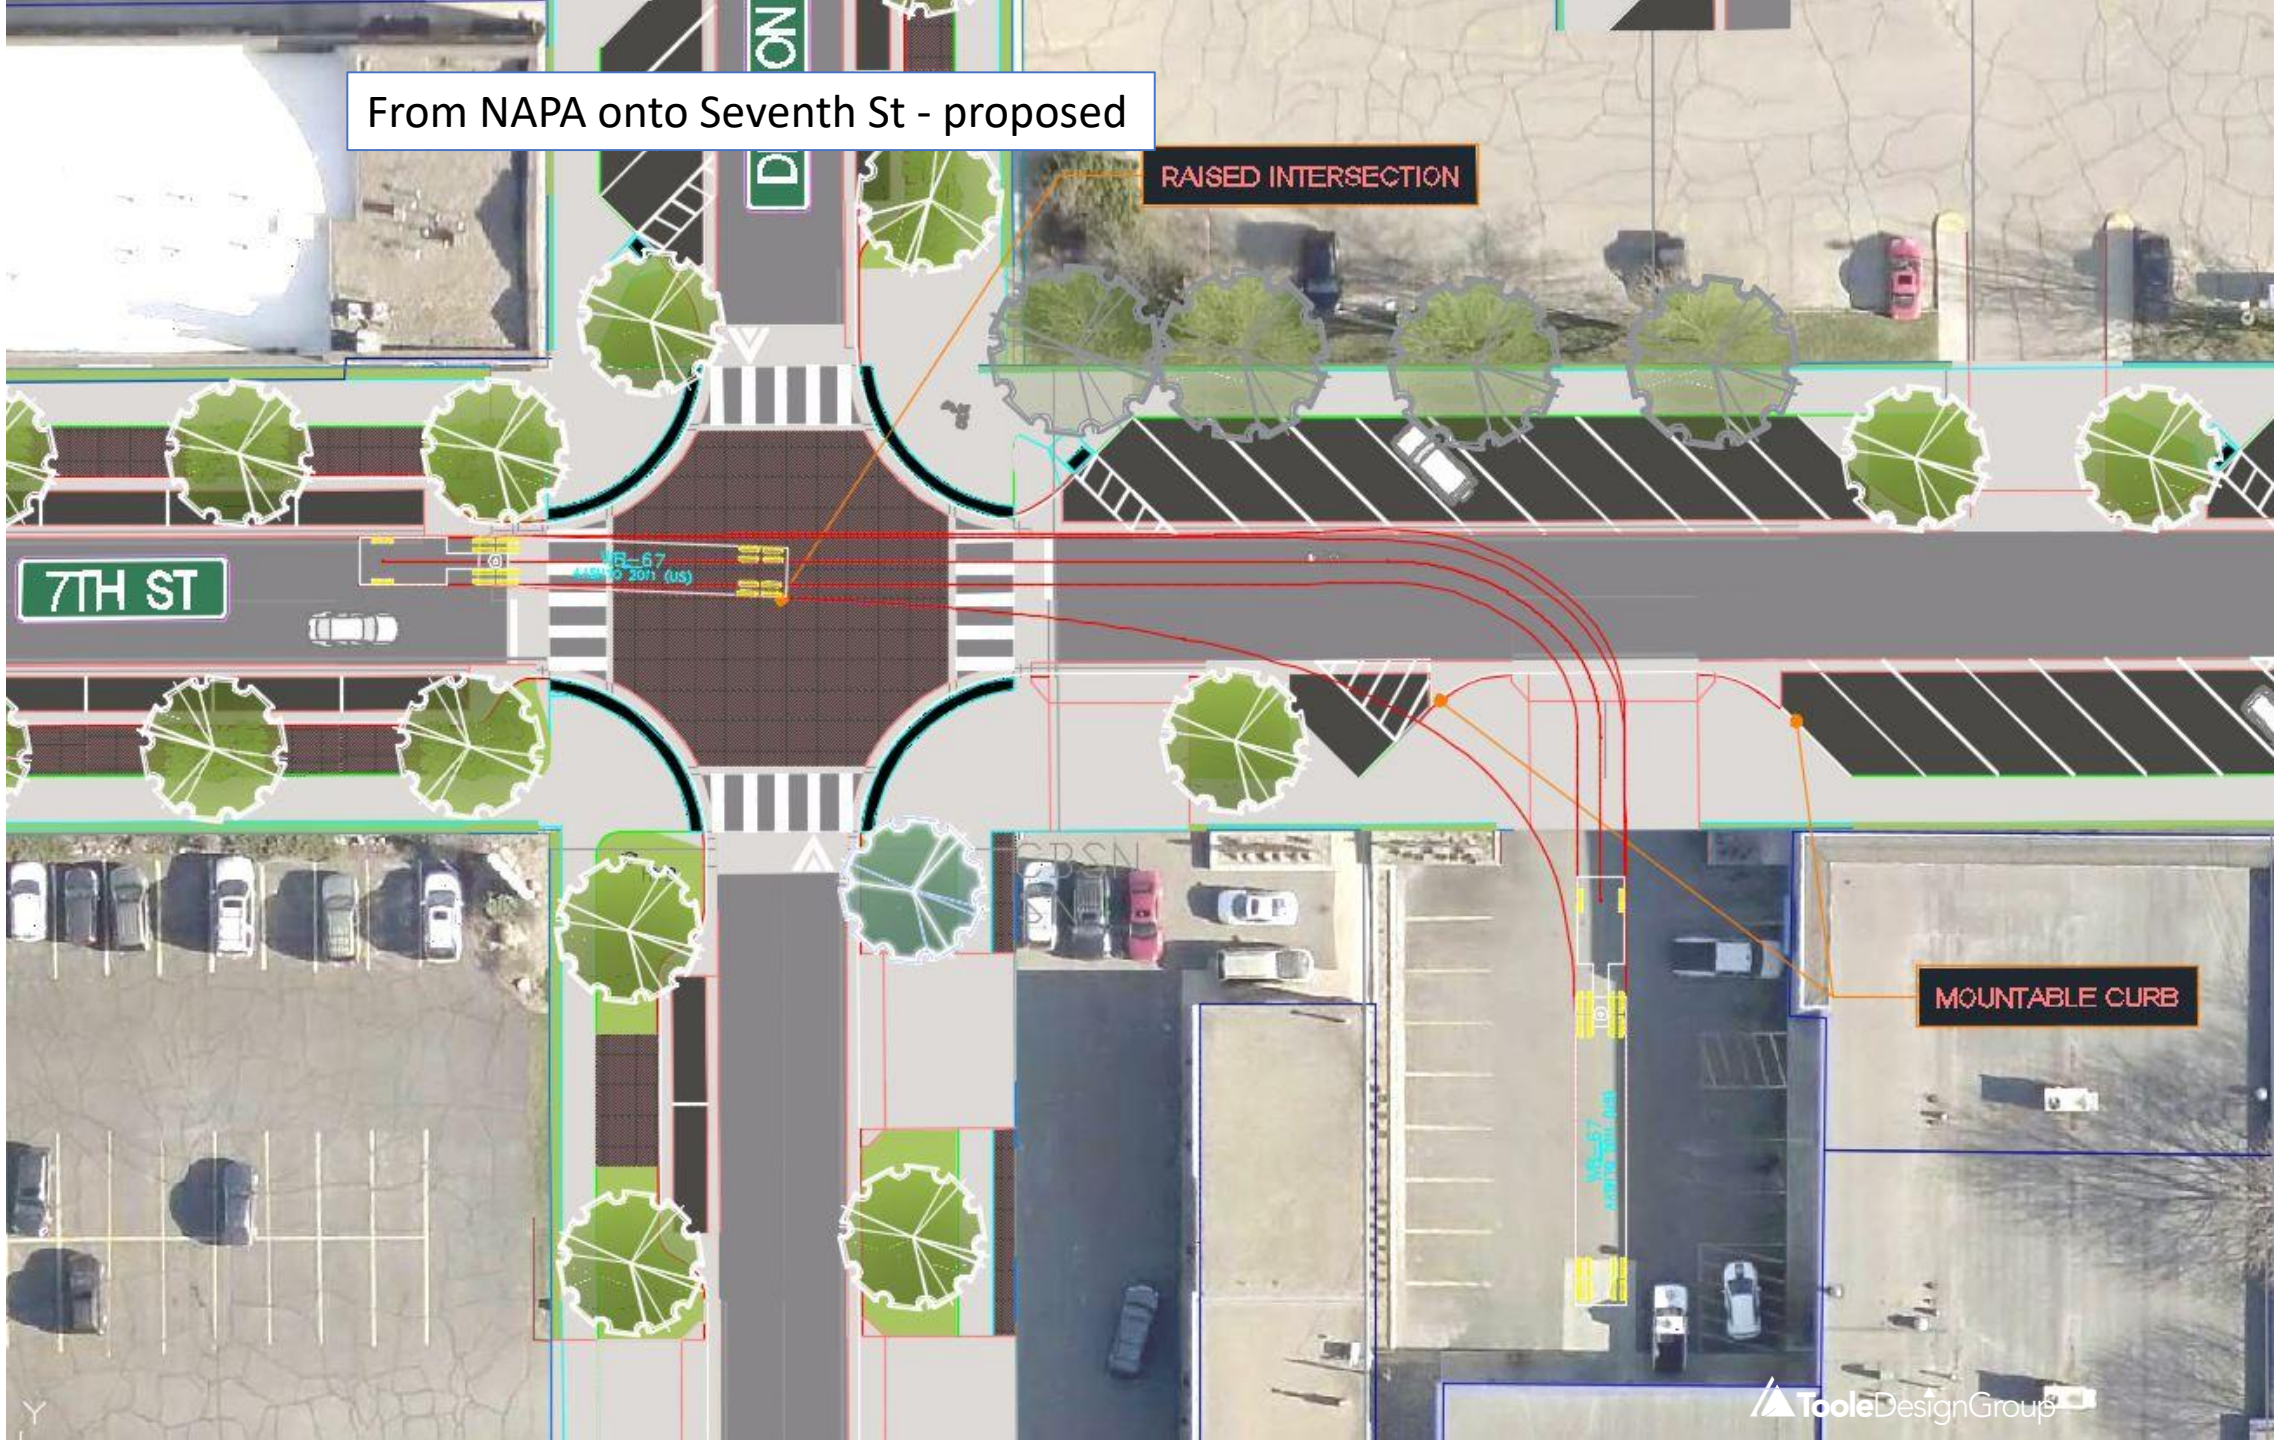

From Water onto Seventh St - existing

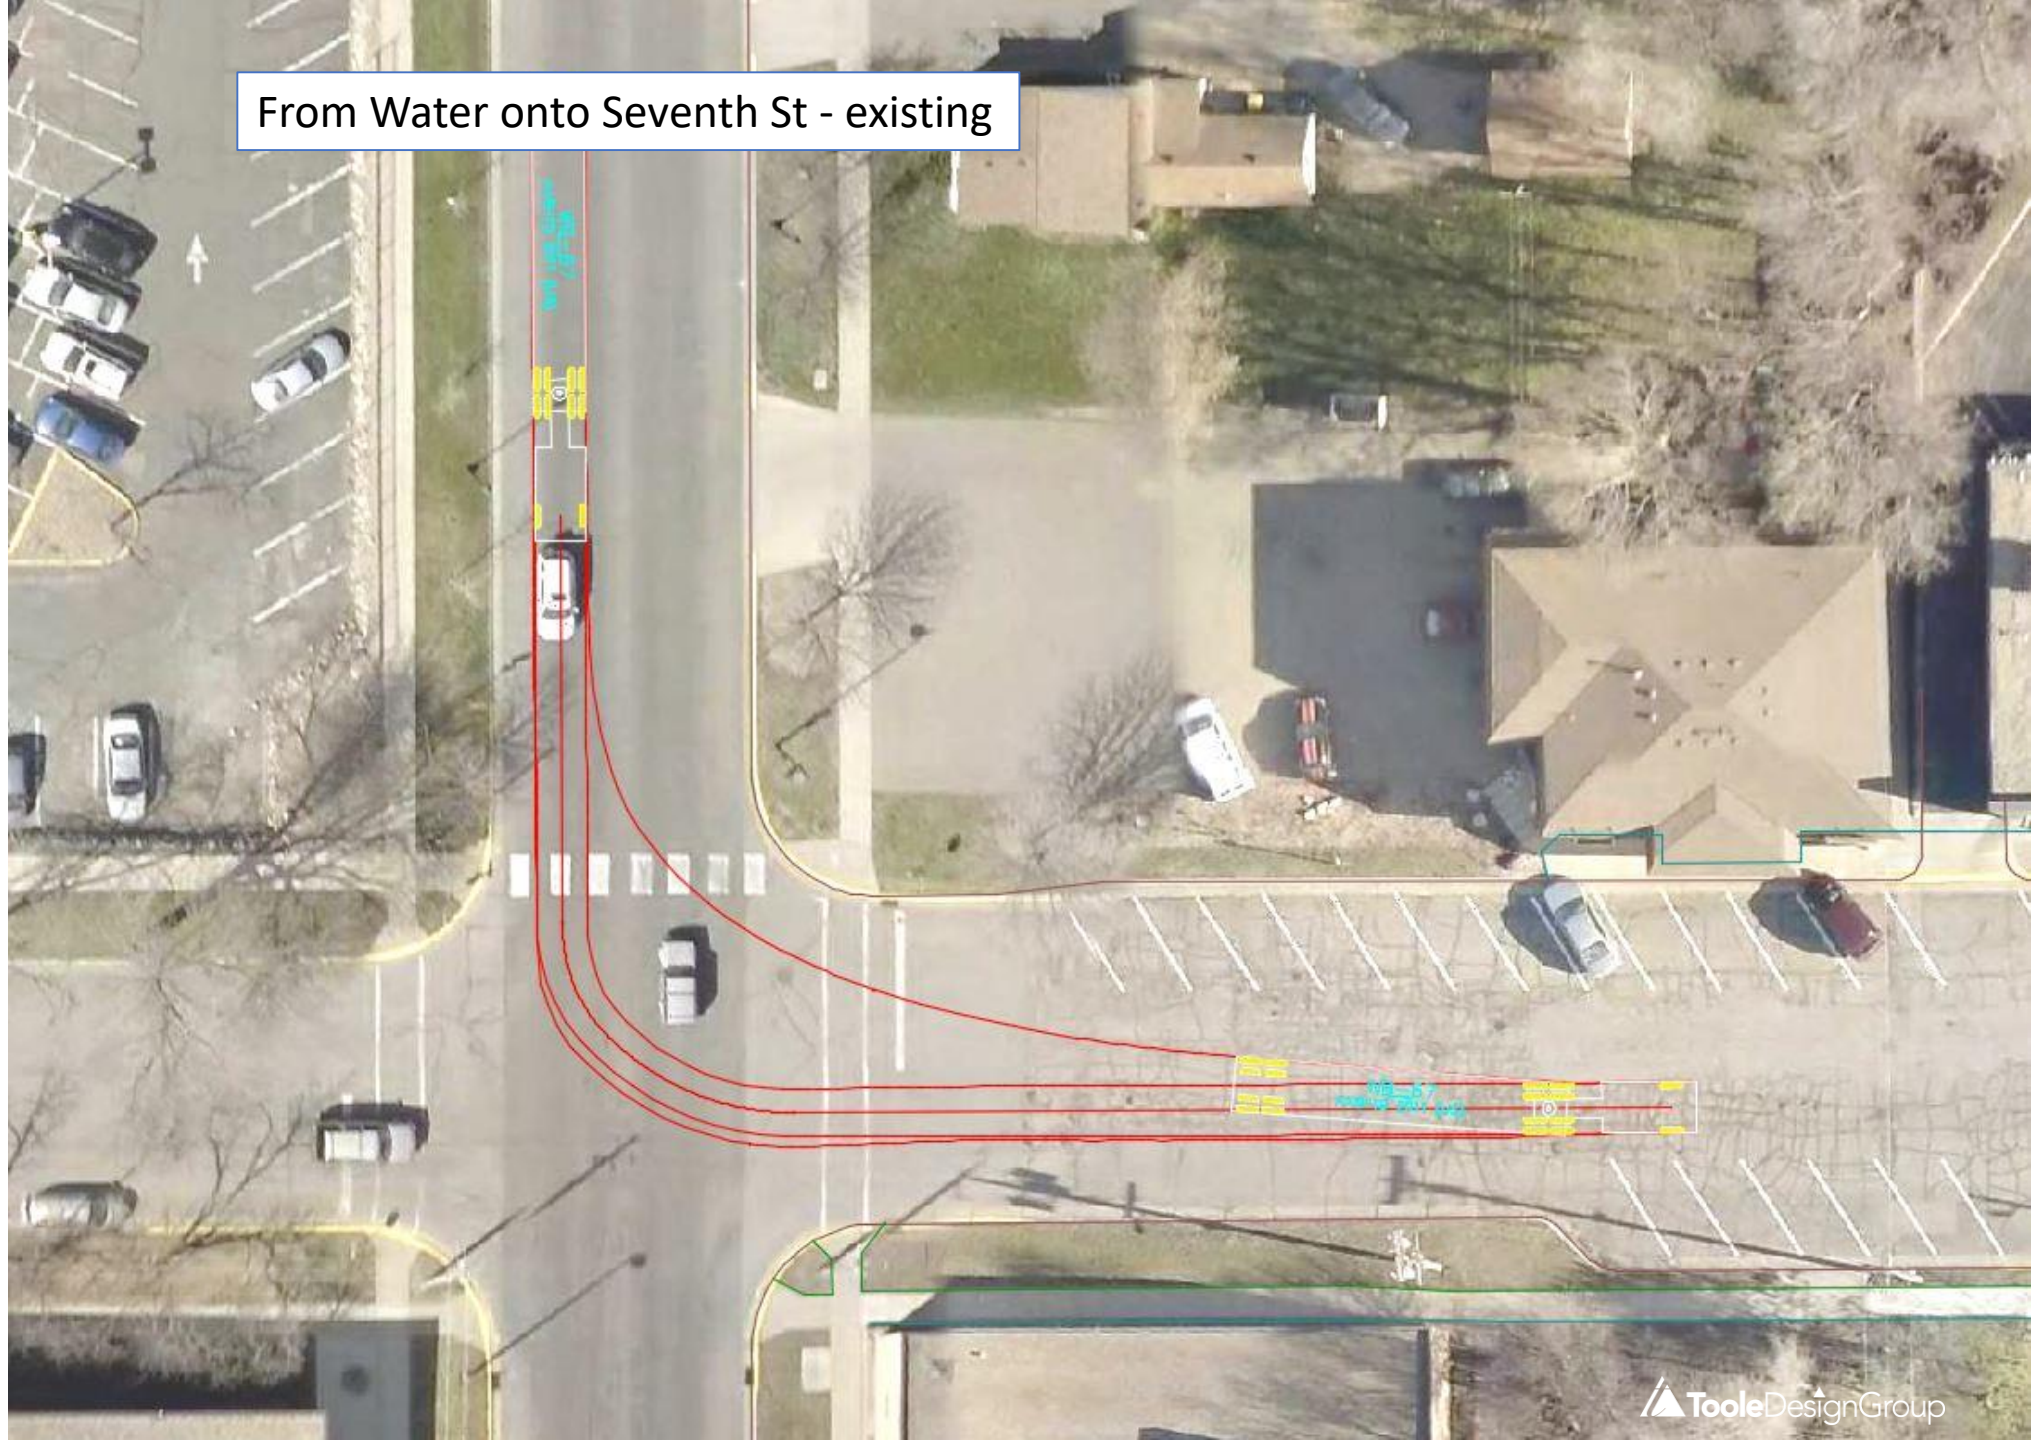



From Seventh Street onto Water St - existing



