


## WOODLEY TOWNHOMES SECOND ADDITION

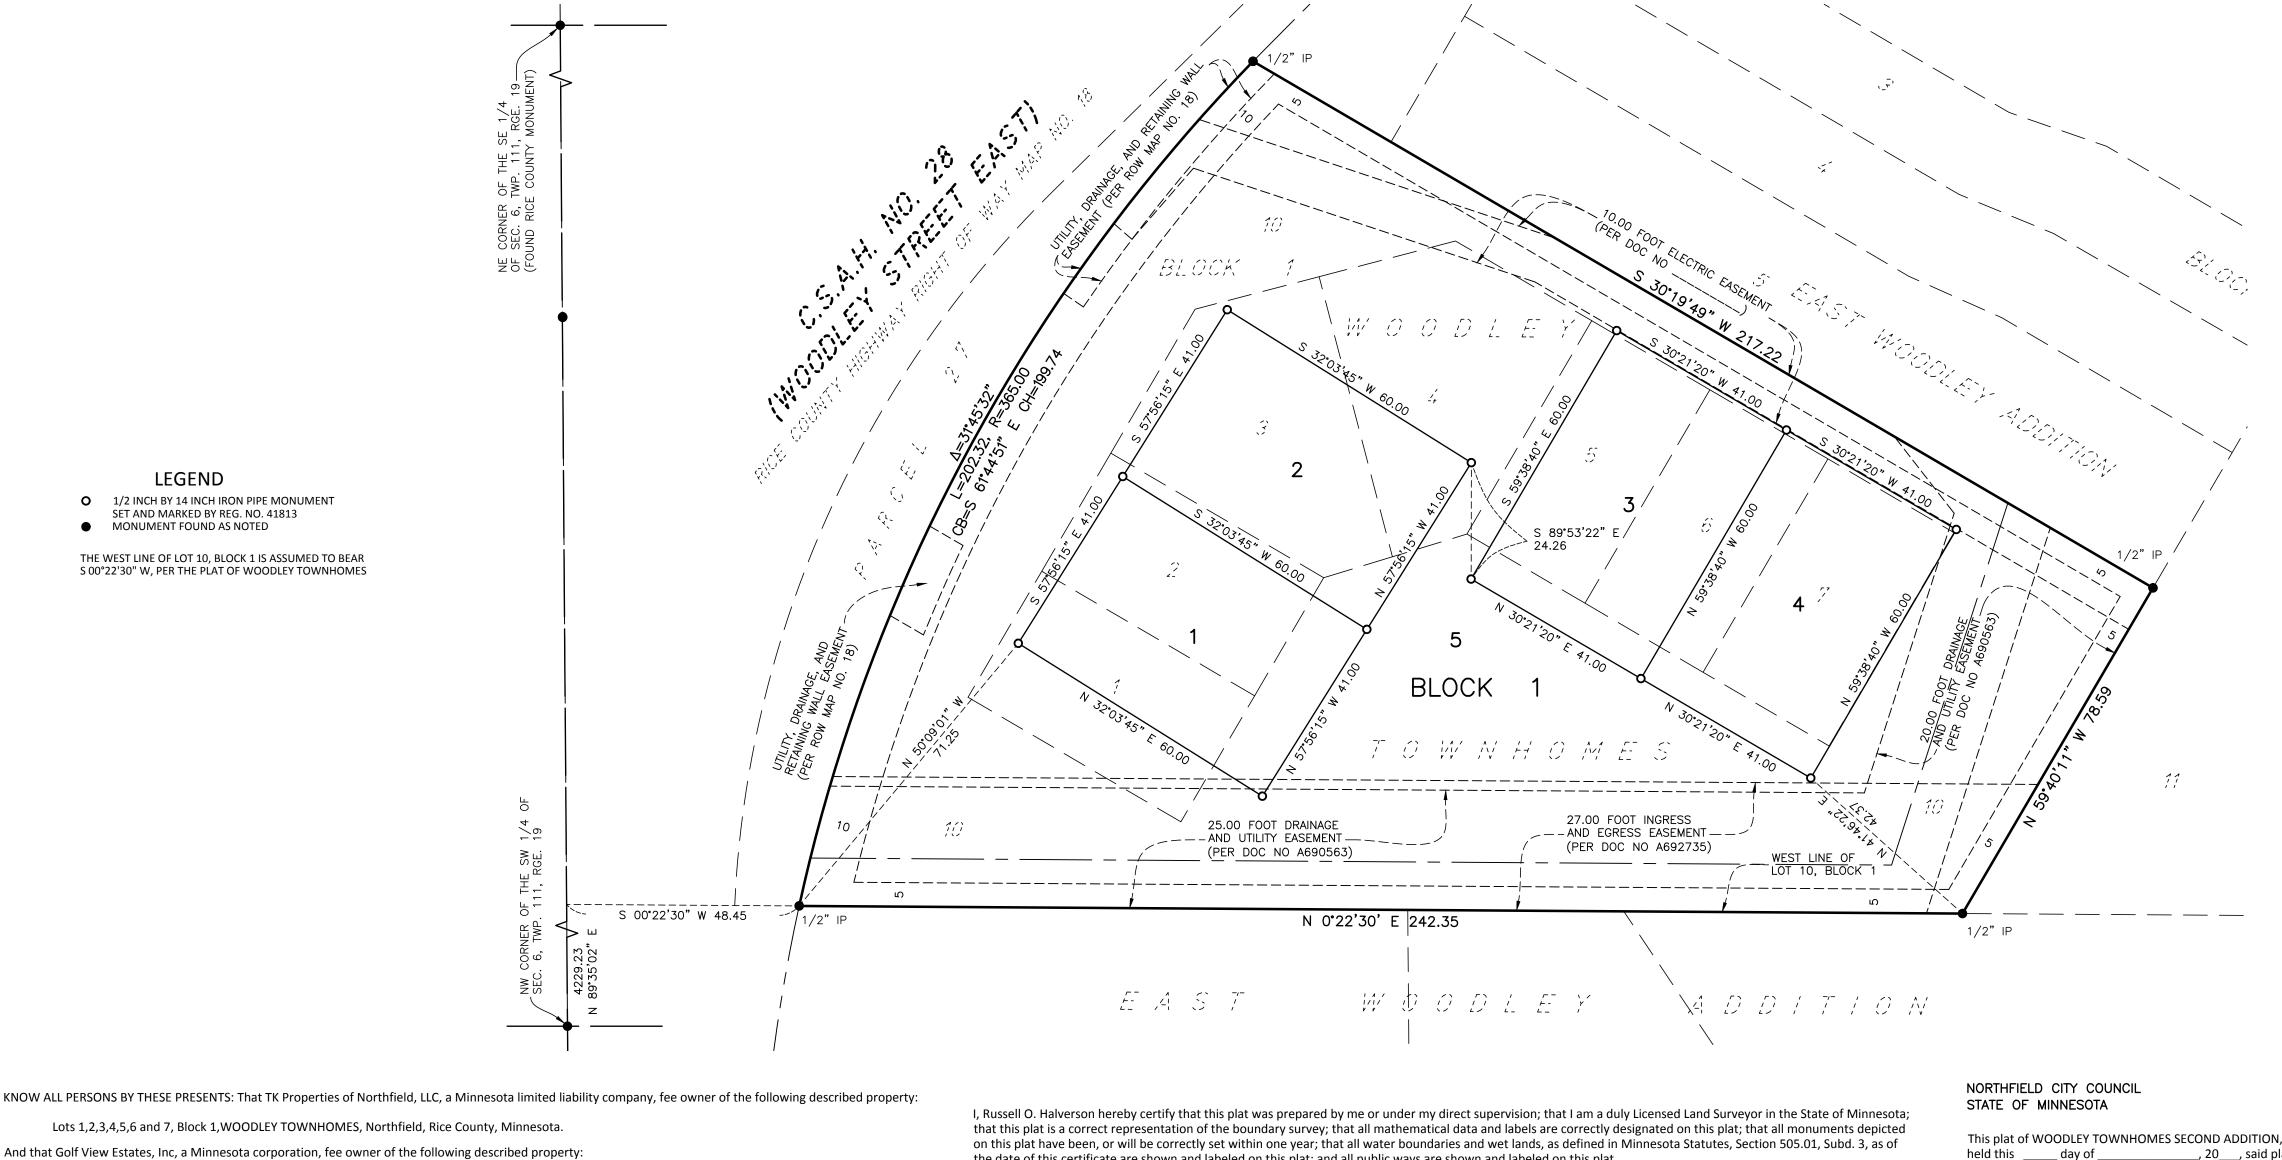

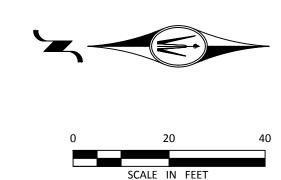

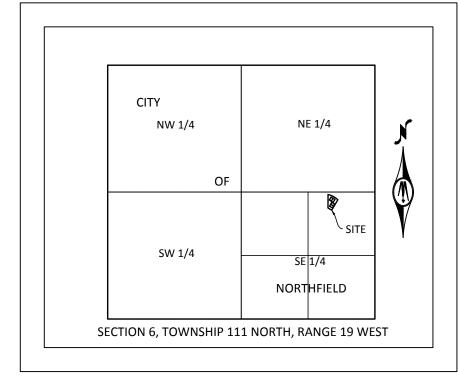

VICINITY MAP

NOT TO SCALE

KNOW ALL PERSONS BY THESE PRESENTS: That TK Pro	perties of Northfield, LLC, a Minnesota limited liabilit	y company, fee owner of the following described property:

Lot 10, Block 1, WOODLEY TOWNHOMES, City of Northfield, Rice County, Minnesota.

Have caused the same to be surveyed and platted as WOODLEY TOWNHOMES SECOND ADDITION and does hereby donate and dedicate to the public for public use forever the drainage and utility easements as created by this plat.

In witness whereof said TK Properties of Northfield, LLC, a Minnesota limited liability company, has caused these presents to be signed by its proper officer this \_\_\_\_\_day

State of Minnesota County of \_\_\_\_\_

This instrument was acknowledged before me this \_\_\_\_\_ day of \_\_\_\_\_, 20\_\_\_, by \_\_\_\_ Properties of Northfield, LLC, a Minnesota limited liability company, on behalf of the company.

Notary Signature

Notary Printed Name Notary Public, \_\_\_\_\_ County, Minnesota My commission expires \_\_\_\_\_

In witness whereof said Golf View Estates, Inc, a Minnesota corporation, has caused these presents to be signed by its proper officer this \_\_\_\_\_day of \_\_\_\_

State of Minnesota

This instrument was acknowledged before me this \_\_\_\_\_ day of \_\_\_\_\_\_, 20\_\_\_, by \_\_\_\_\_\_\_, the \_\_\_\_\_\_ of Golf View Estates, Inc, a Minnesota corporation, on behalf of the company.

Notary Signature

Notary Printed Name Notary Public, \_\_\_\_\_ County, Minnesota My commission expires \_\_\_\_\_\_\_

the date of this certificate are shown and labeled on this plat; and all public ways are shown and labeled on this plat.

Dated this \_\_\_\_\_ day of \_\_\_\_\_\_, 20\_\_\_\_.

Russell O. Halverson, Licensed Land Surveyor Minnesota License No. 41813

State of Minnesota

County of \_\_\_

\_ of TK The foregoing Surveyor's Certificate was acknowledged before me this \_\_\_\_\_ day of \_\_\_\_\_\_, 20\_\_\_\_, by Russell O. Halverson, Licensed Land Surveyor, Minnesota License No. 41813.

Notary Signature

Notary Printed Name Notary Public, \_\_\_\_\_ County, Minnesota My commission expires \_\_\_\_\_

This plat of WOODLEY TOWNHOMES SECOND ADDITION, was approved and accepted by the City Council of the City of Northfield, Minnesota at a regular meeting thereof \_\_\_\_\_\_, 20\_\_\_\_, said plat is in compliance with the provisions of Minnesota Statutes, Section 505.03, Subd. 2.

City Council, City of Northfield, Minnesota

\_\_\_\_\_ Mayor

RICE COUNTY SURVEYOR

STATE OF MINNESOTA

I hereby certify that in accordance with Minnesota Statues, 505.021, Subd. 11, this plat has been reviewed and approved this \_\_\_\_\_ day of \_\_\_\_\_\_, 20\_\_\_\_.

Michael Fangman, Rice County Surveyor

RICE COUNTY AUDITOR/TREASURER

STATE OF MINNESOTA

I hereby certify that the current and delinquent taxes on the lands described within are paid and the transfer is entered this \_\_\_\_\_ day of \_\_\_\_\_\_, 20\_\_\_\_.

Annette Peters, Rice County Auditor/Treasurer

RICE COUNTY RECORDER STATE OF MINNESOTA

I hereby certify that this instrument was filed in this office this \_\_\_\_\_ day of \_\_\_\_\_\_, 20\_\_\_, at \_\_\_\_\_ o'clock \_\_.M. and was duly recorded as Document

Judy Van Erp, Rice County Recorder