



THE FOLLOWING ARE THE FINISHED FRAMED SIZE OPENINGS.
A- 164" WIDE x 80 3/4" HEIGHT- THIS ONE HAS MULLION AT THE POST.
B- 72" WIDE X 80 3/4" HEIGHT.
C- 40 3/4" WIDE X 80 3/4" HEIGHT .
D- 40 1/2" WIDE X 81" HEIGHT.
E- 88" WIDE X 81" HEIGHT.
F- 82" WIDE x 81" HEIGHT.
G- 37 1/2" WIDE X 81" HEIGHT.
H- 38" WIDE X 81" HEIGHT.
I- 71 1/2" WIDE X 81" HEIGHT.

JUNE 26, 2020
CRAIG VOLD @ NORTHFIELD CONSTRUCTION
COMAPANY.

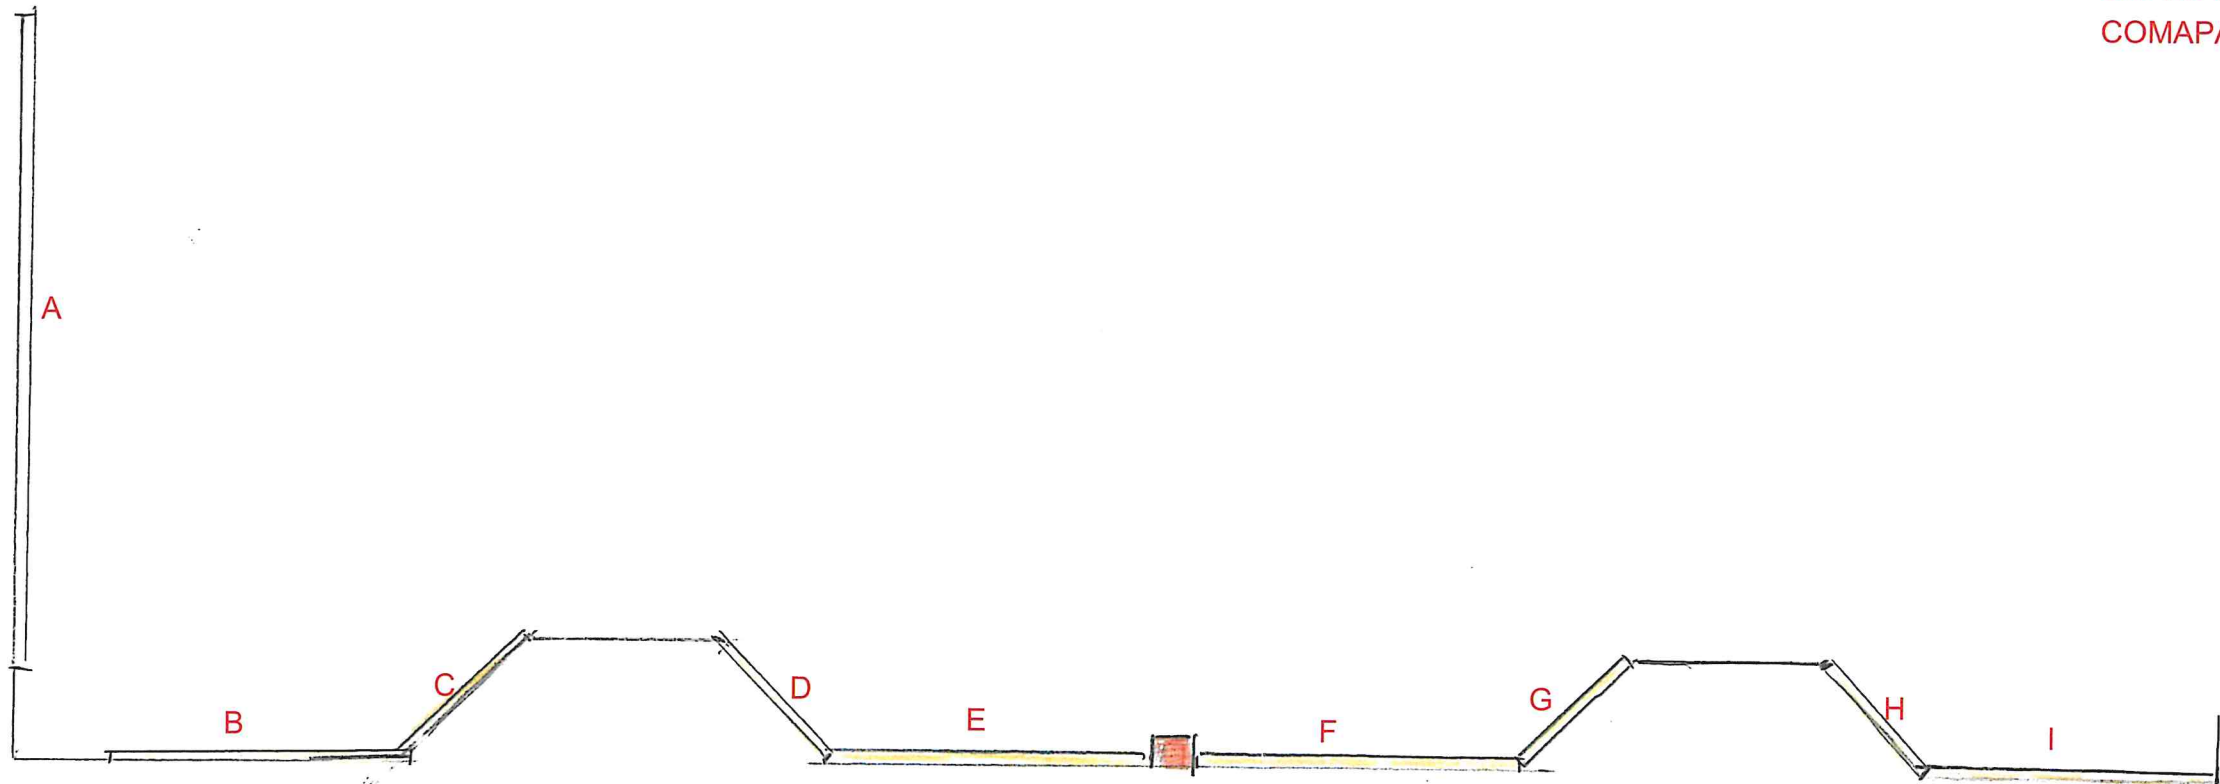



CENTRAL BLOCK BUILDING 401 DIVISION ST, NORTHFIELD, MN 55057.

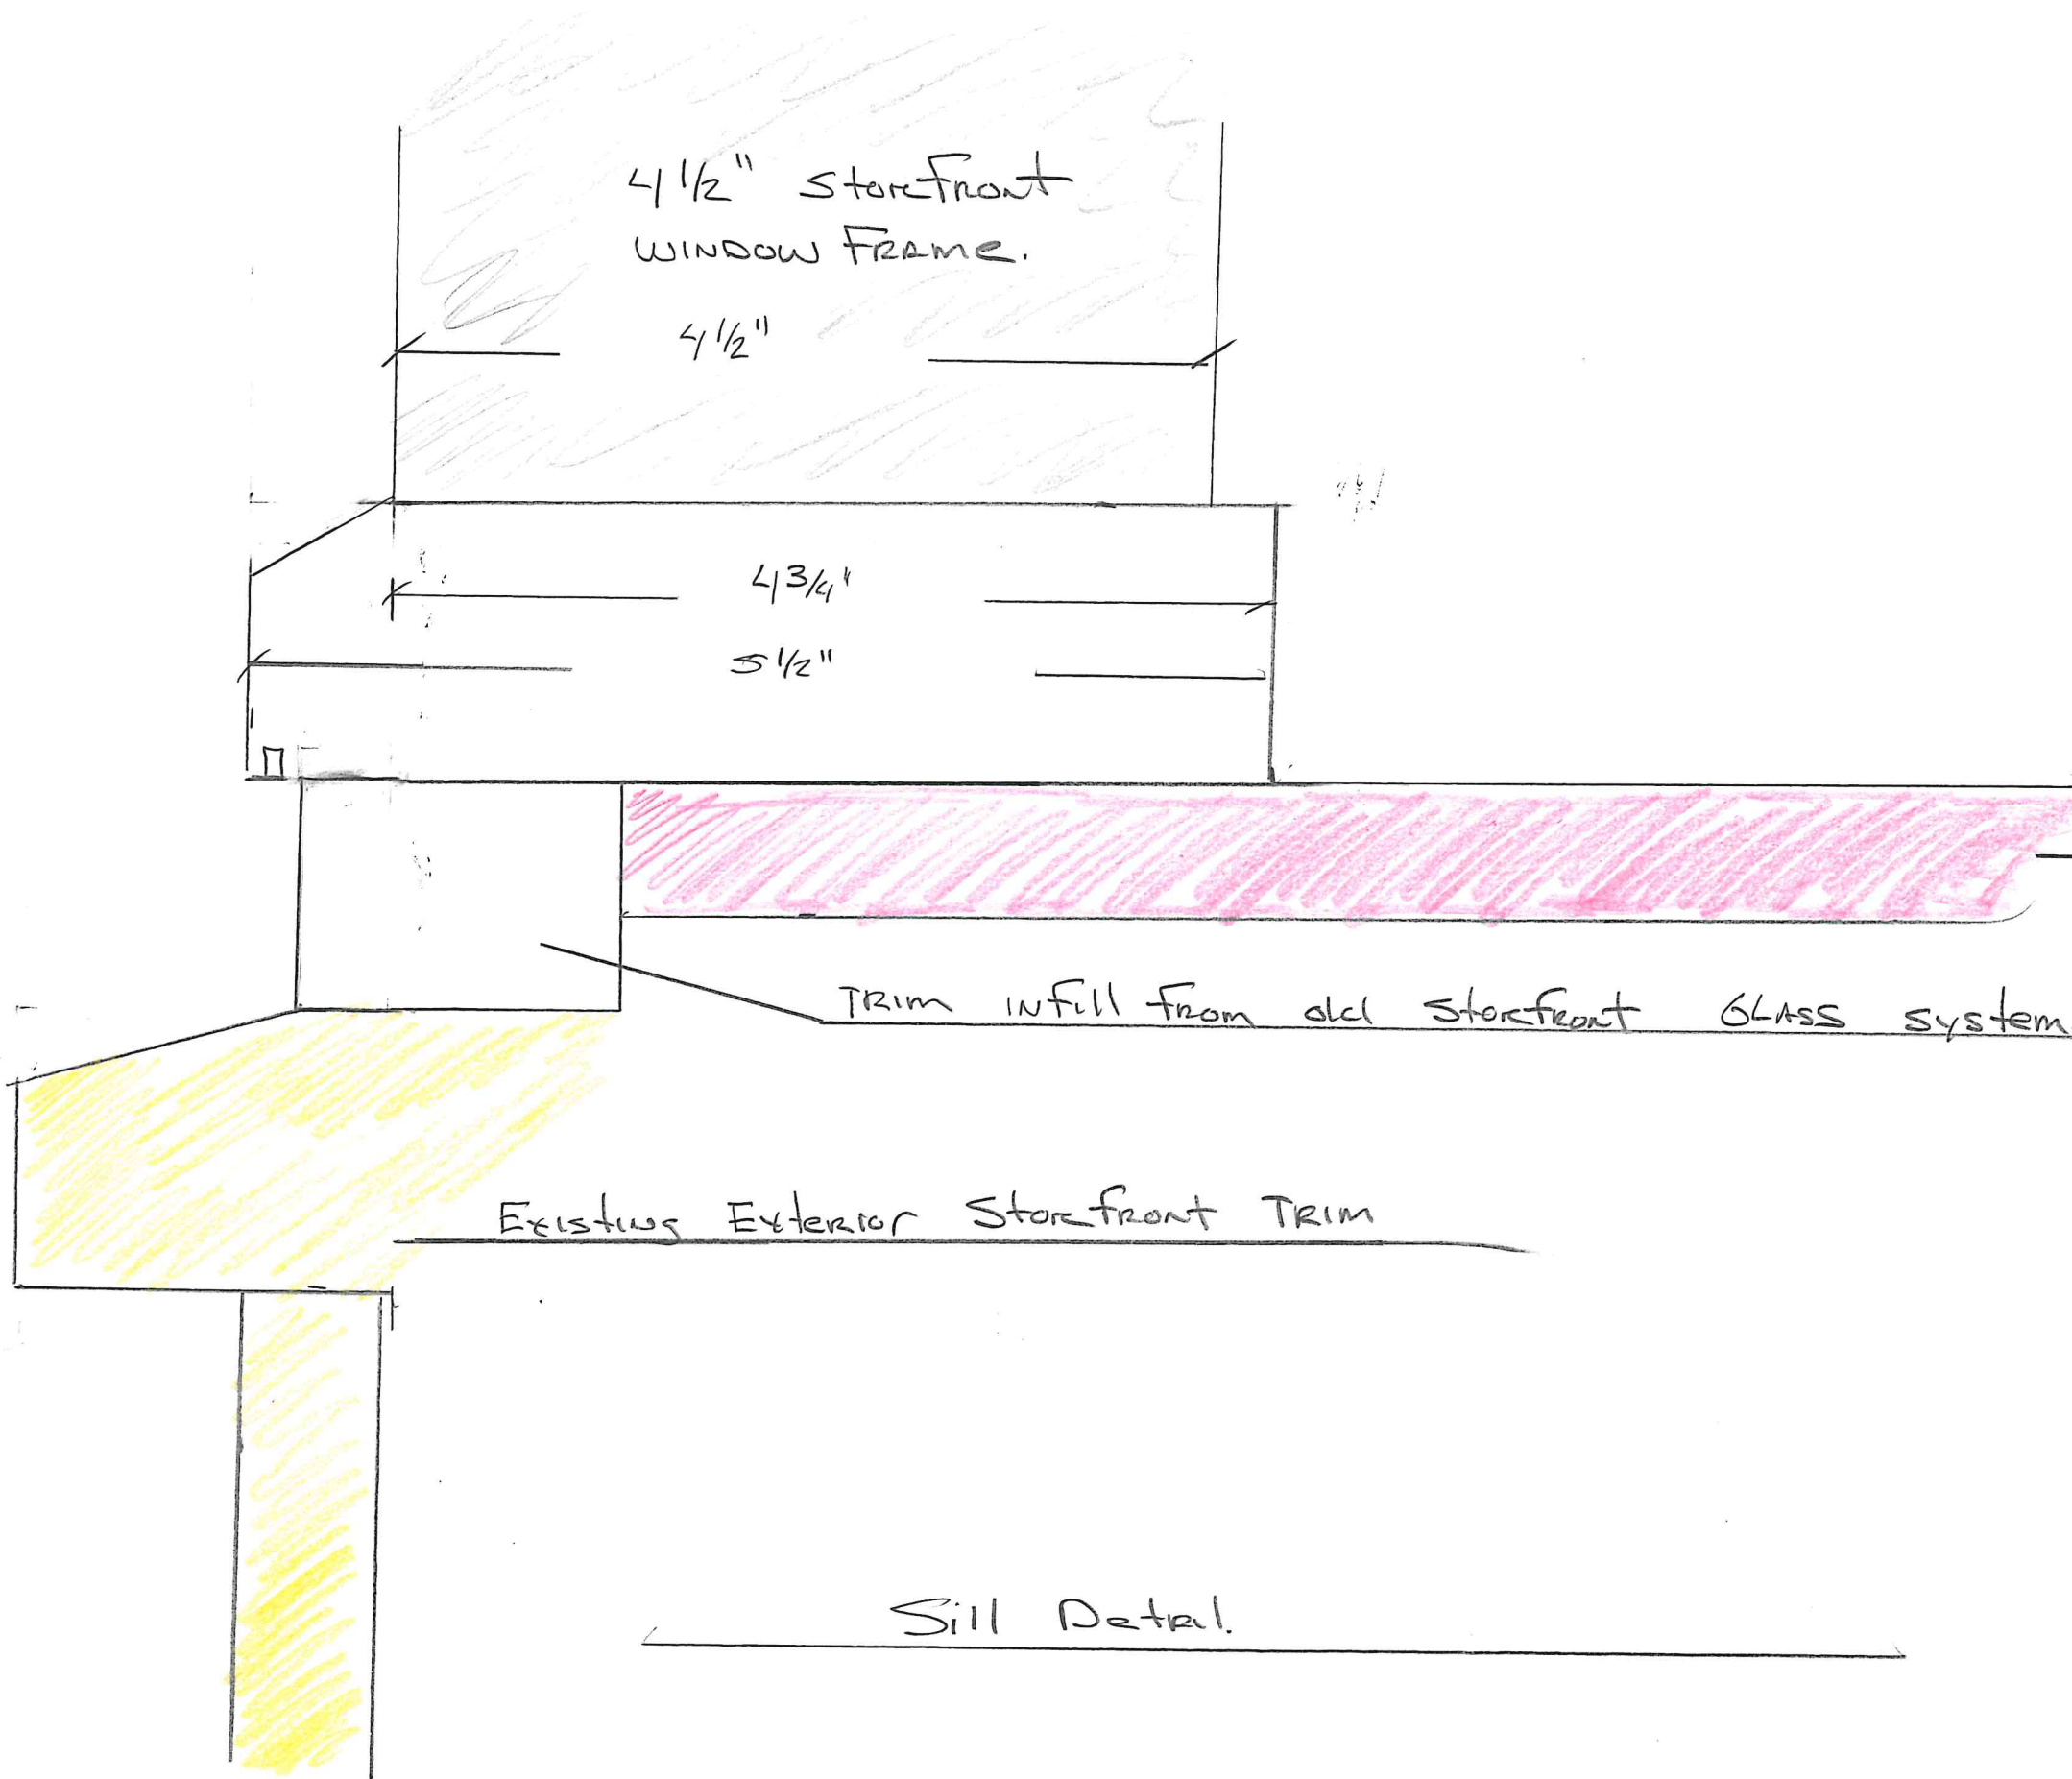

ACC 6-26-20

Craig Veld.


Central Block Storefront.

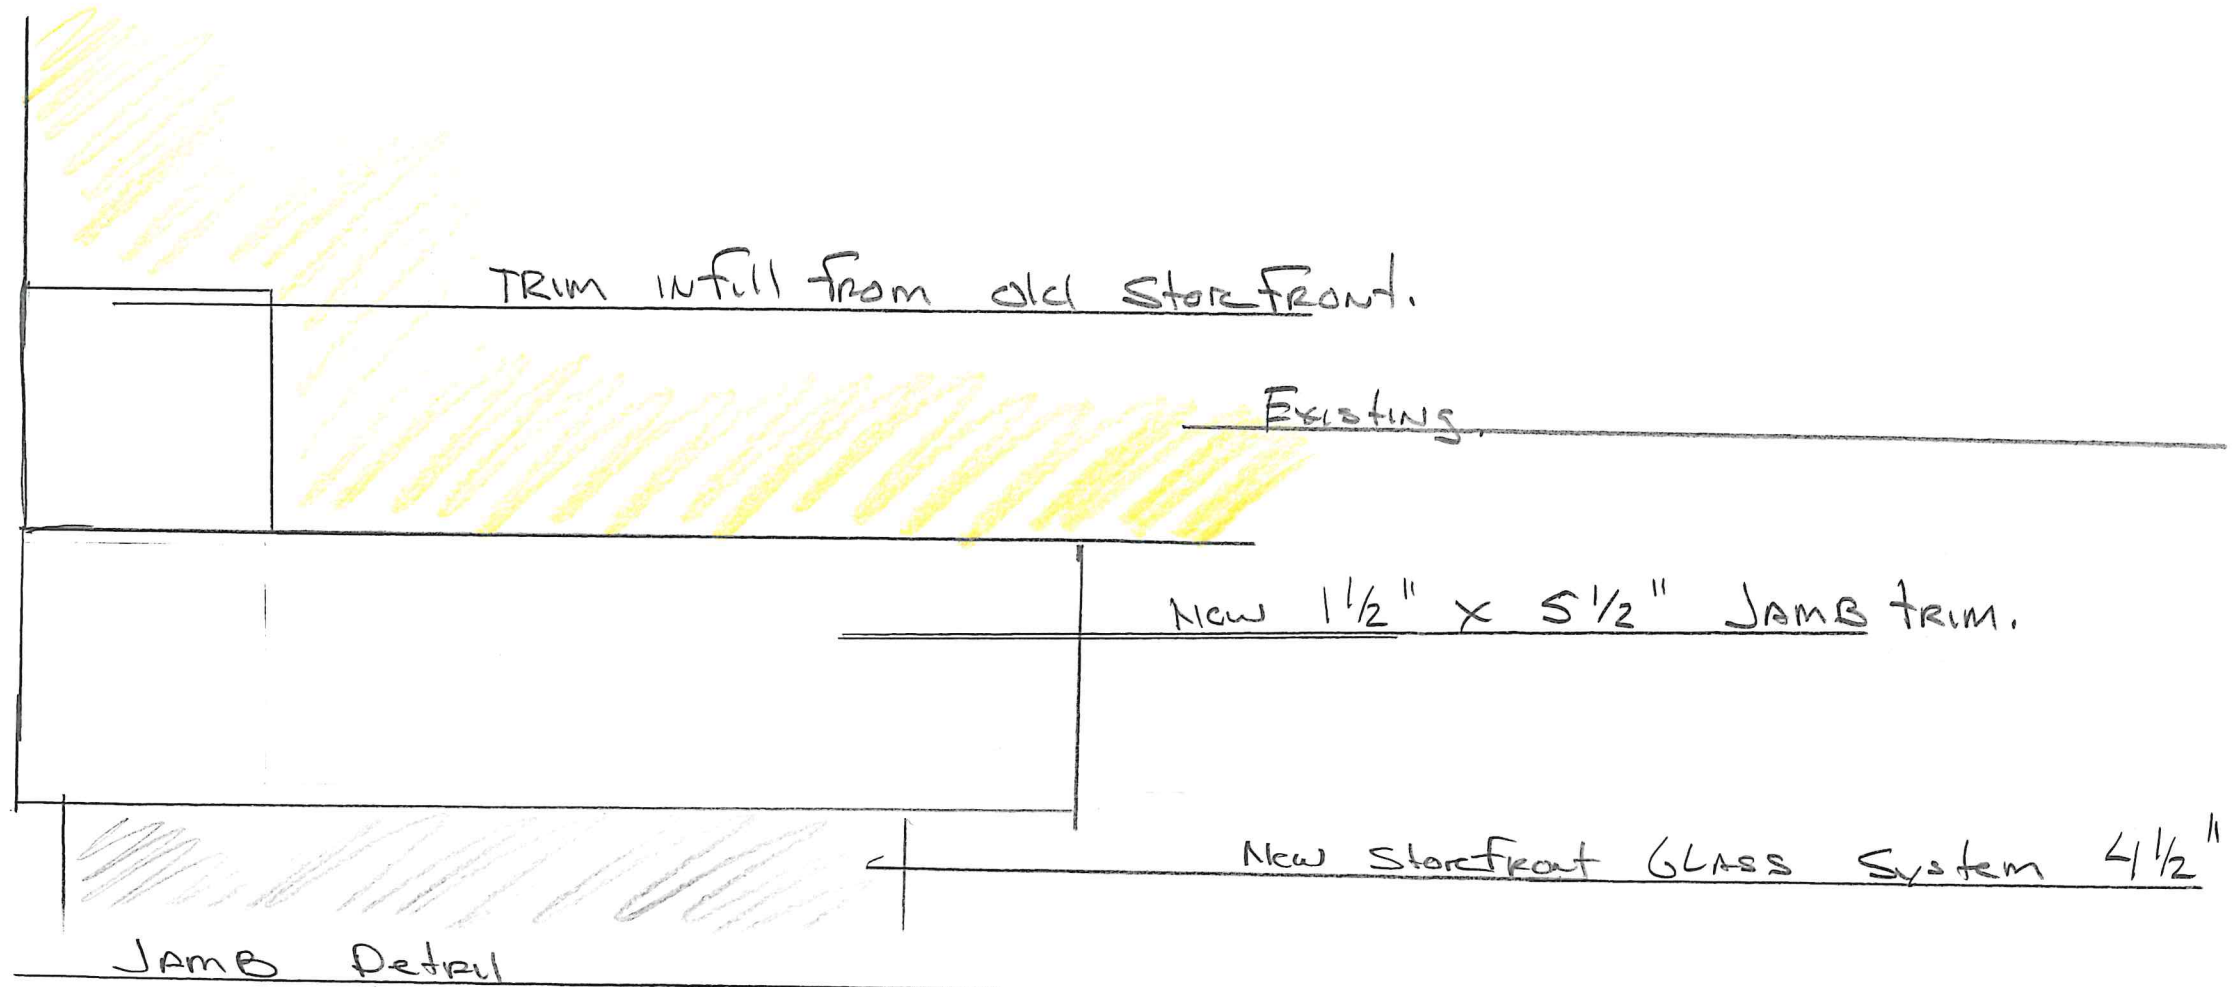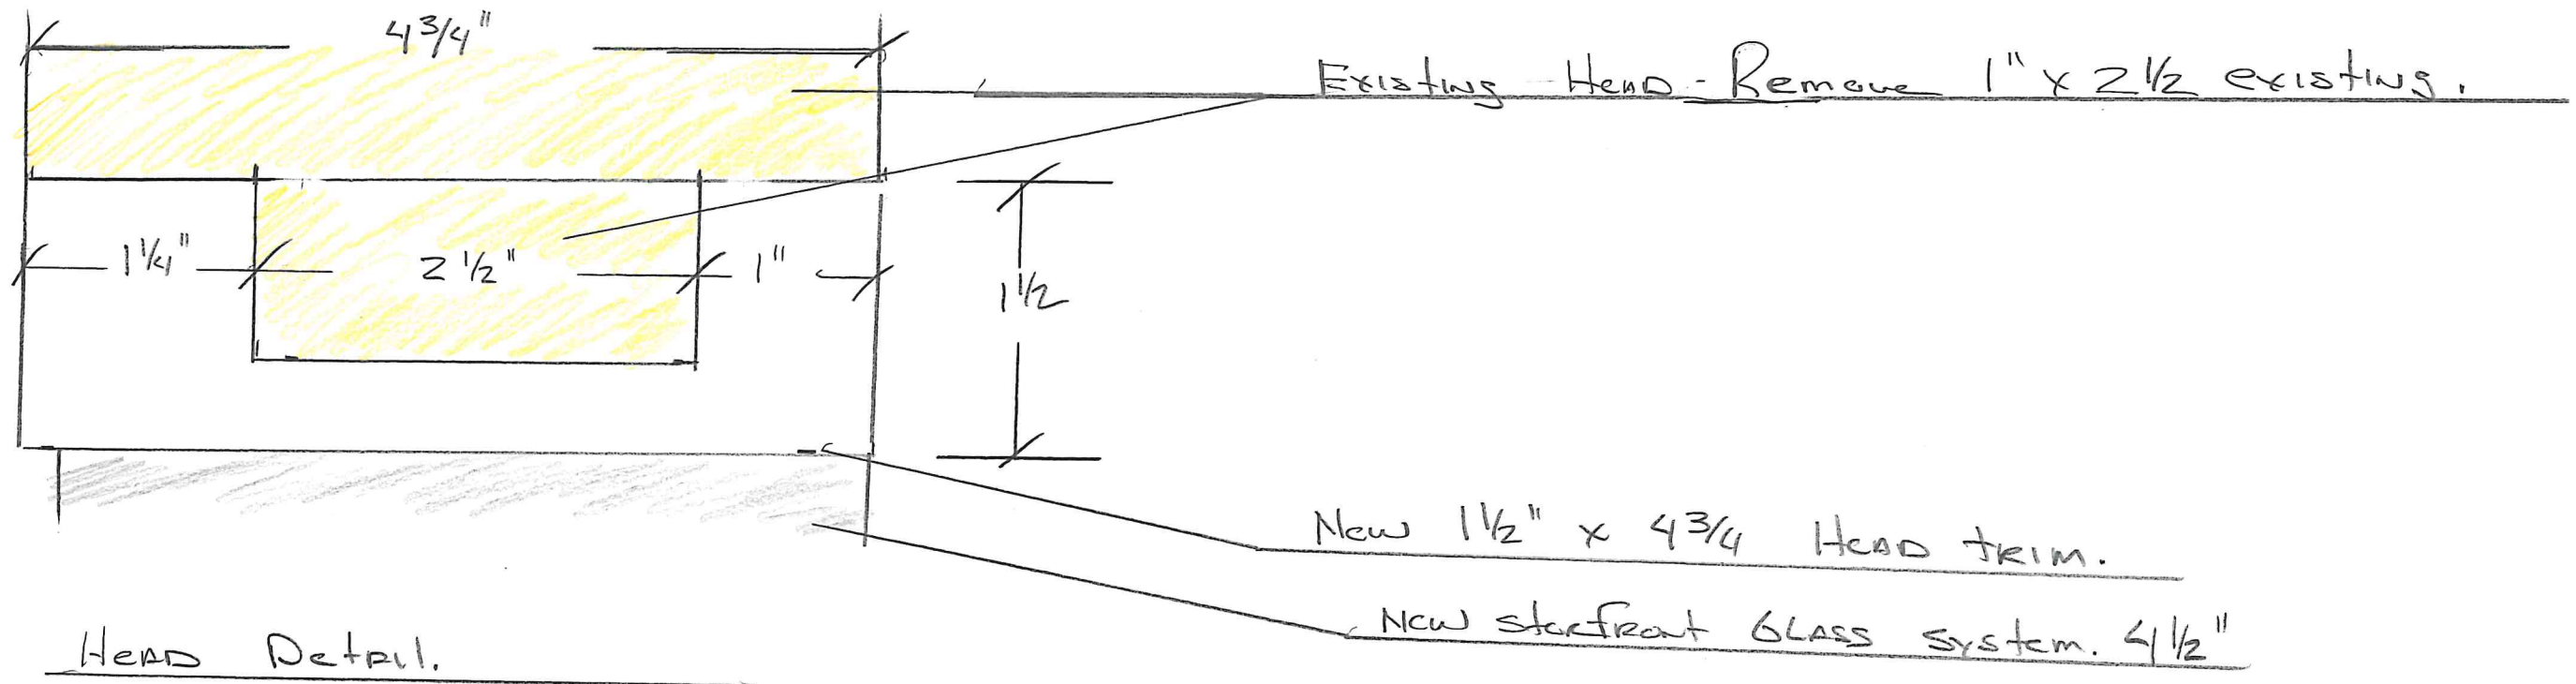

NICC 6-26-20

Craig Veld

Central Block Storefront.

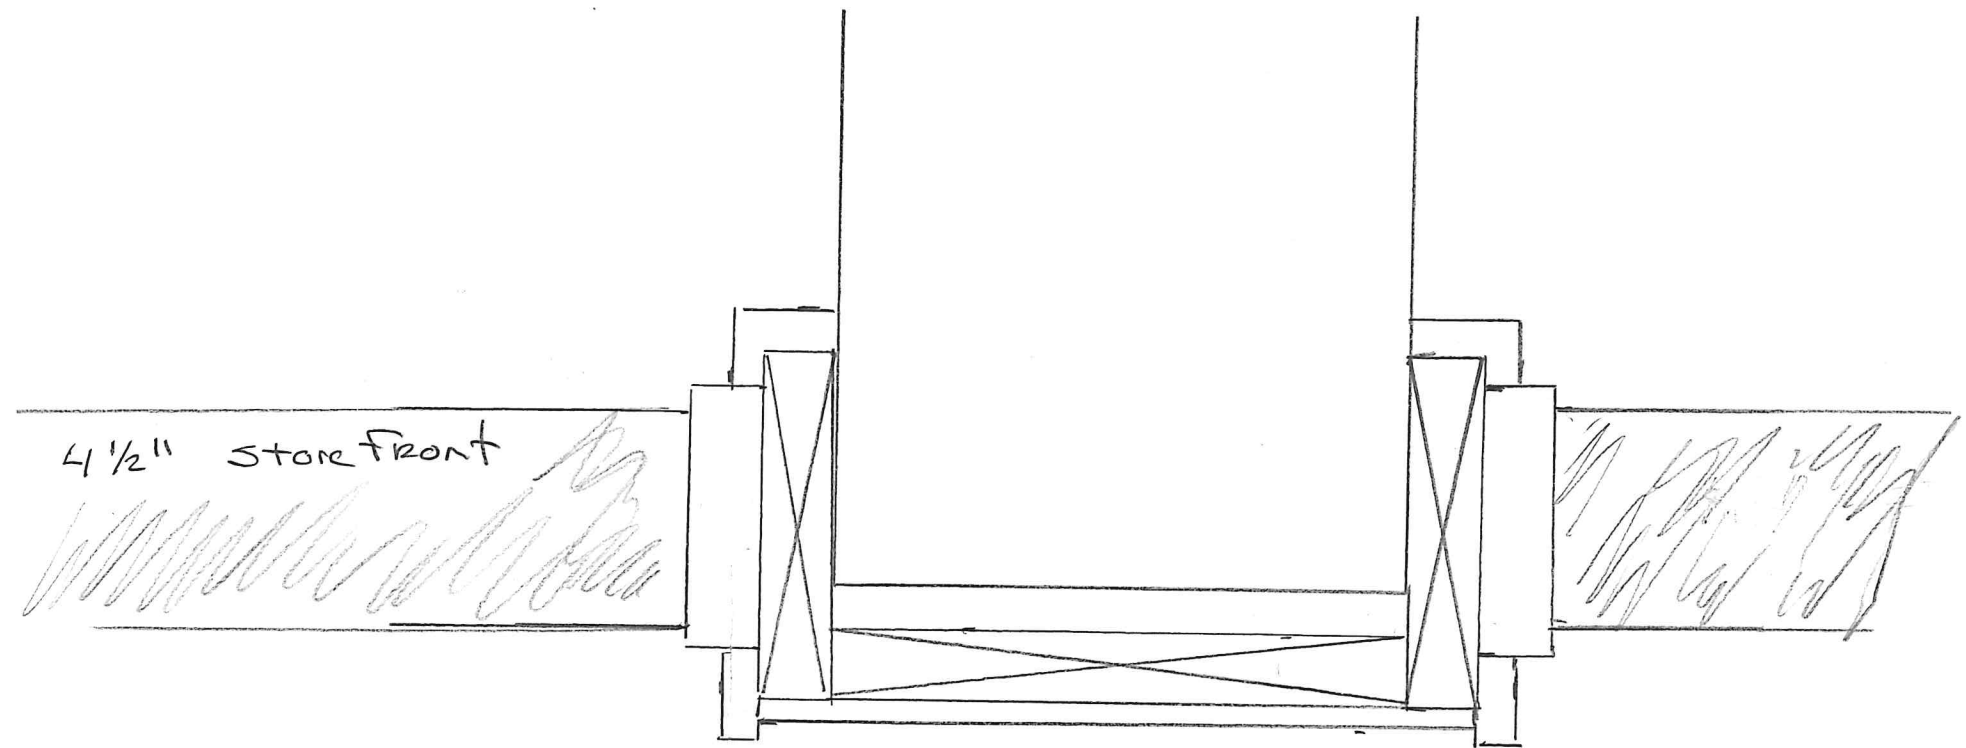

Column Detail.

NCC 6-26-20

