


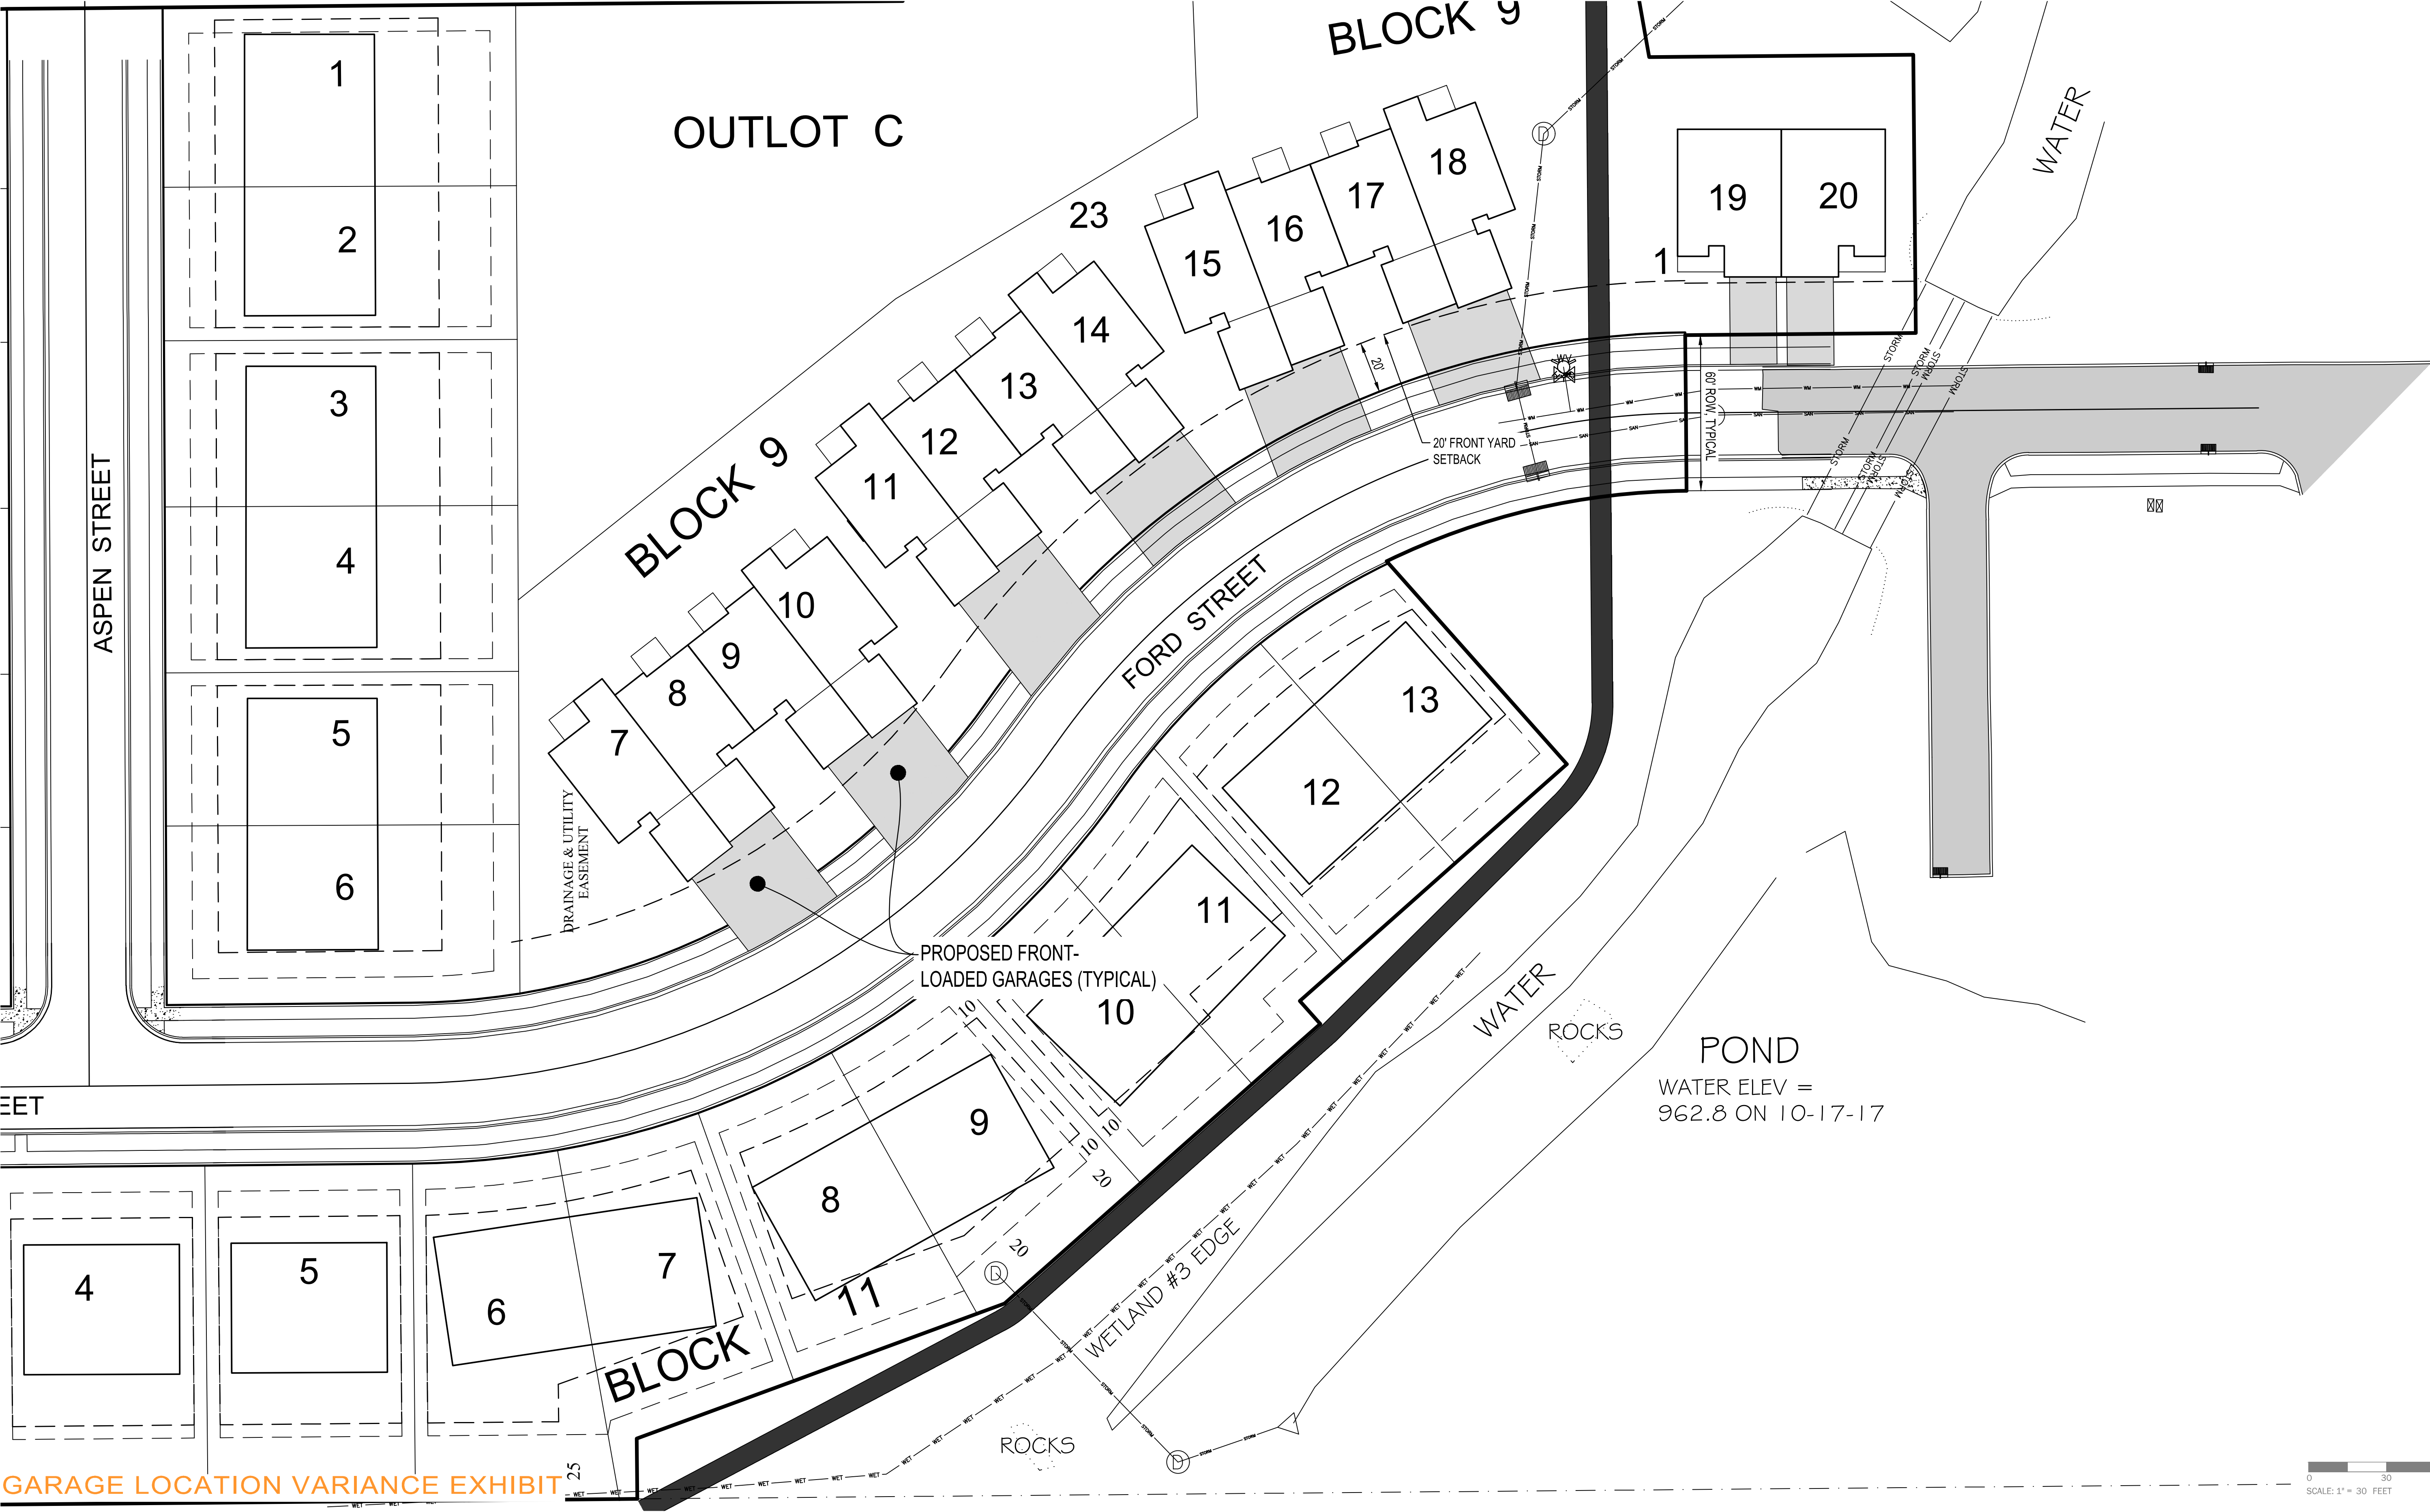

GARAGE LOCATION VARIANCE EXHIBIT