


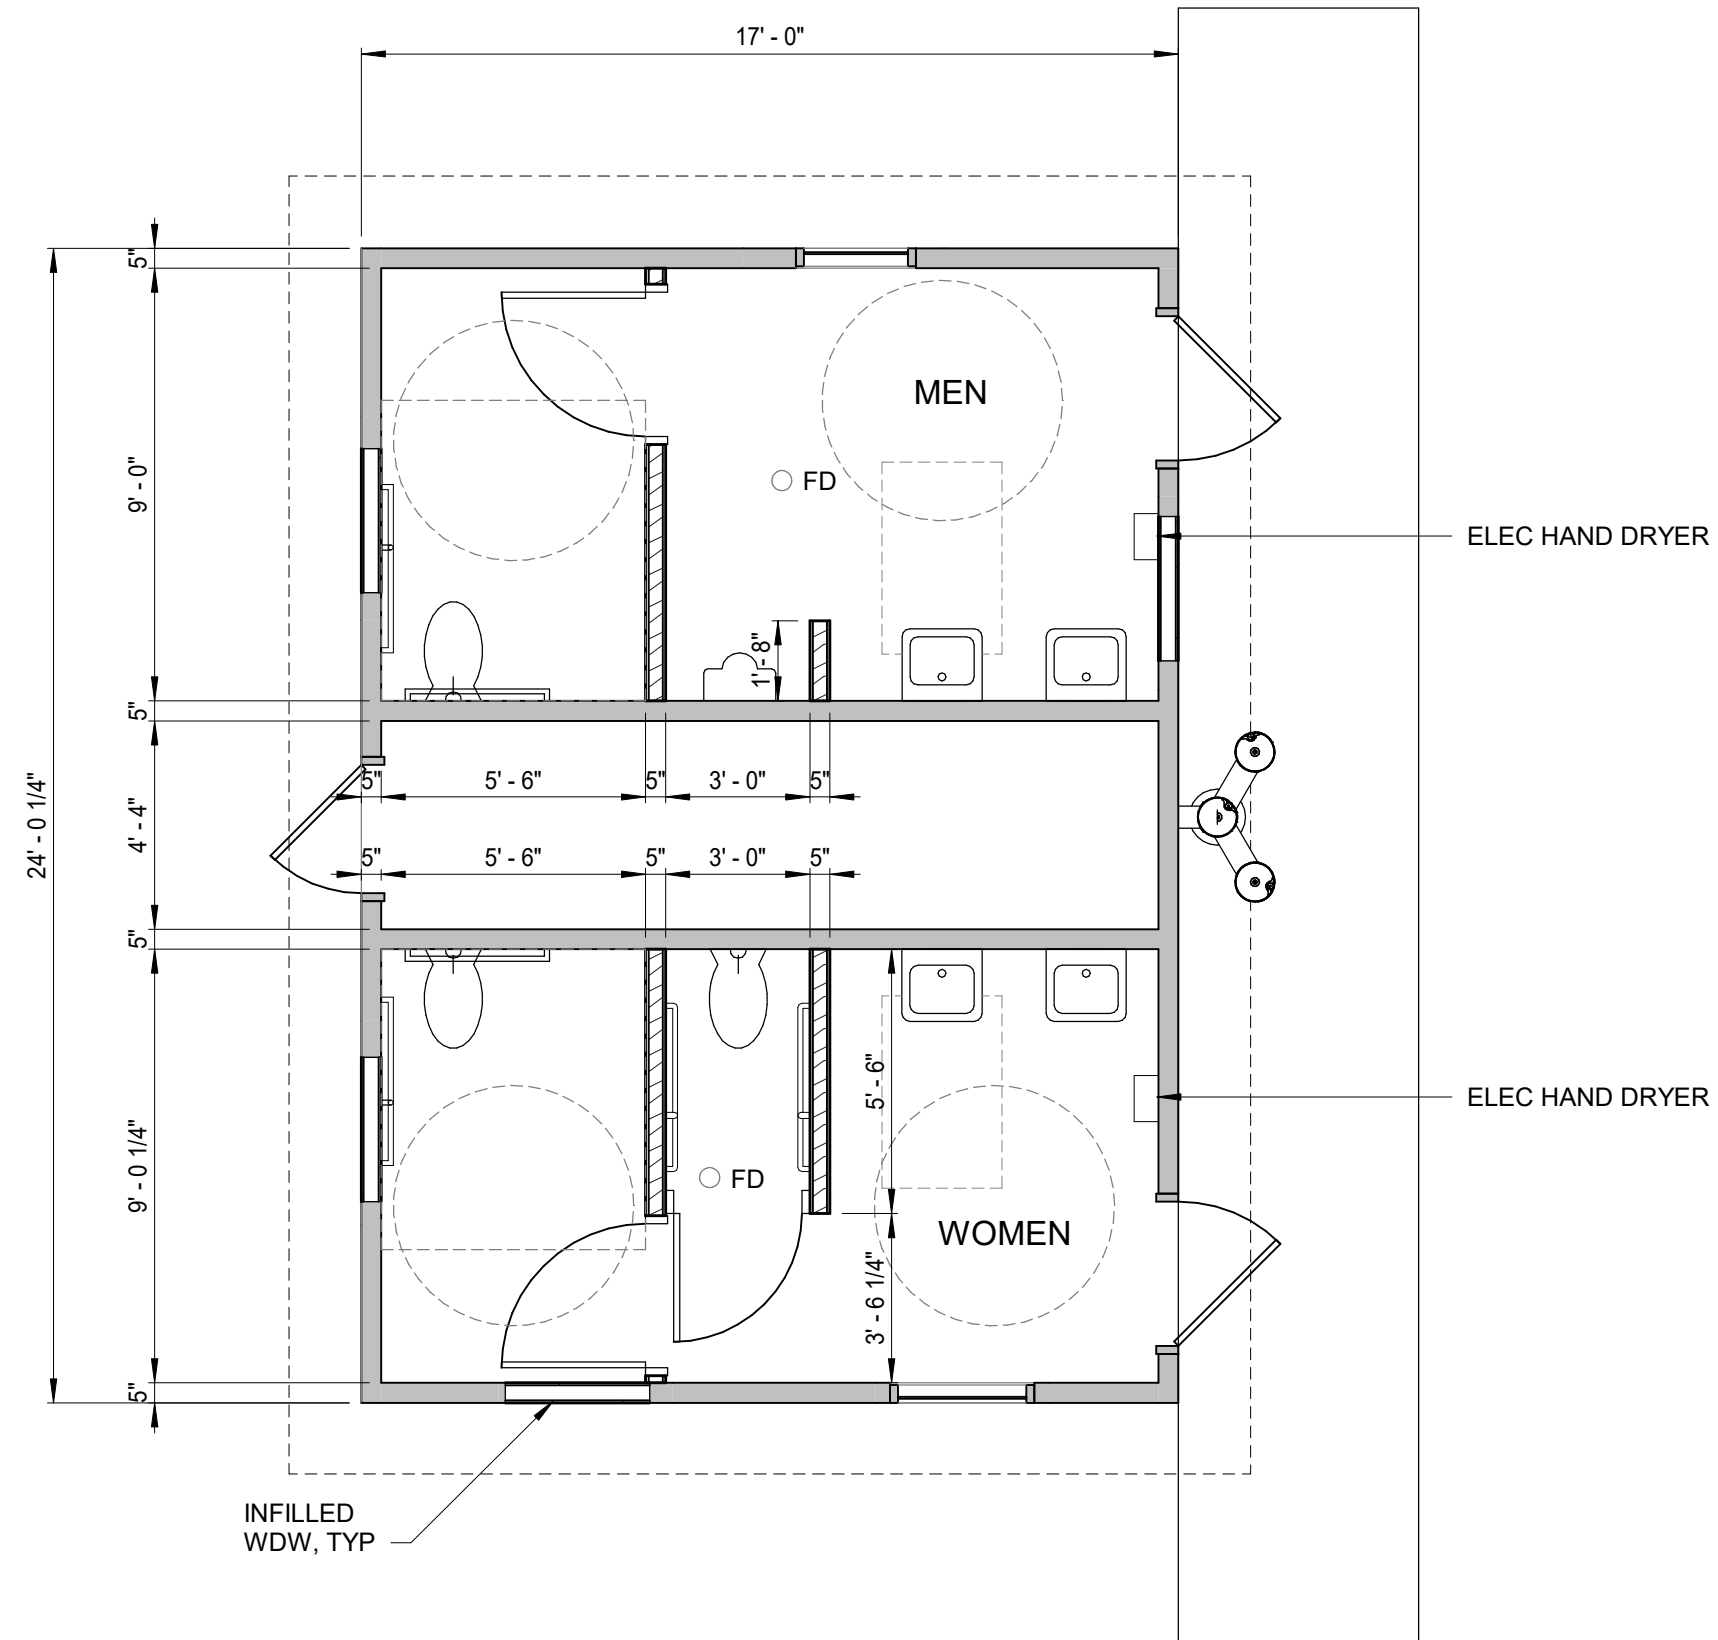

1 TOILET RM BLDG PLAN
OF 1 1/4" = 1'-0"

OPTION 1