
HILLCREST VILLAGE

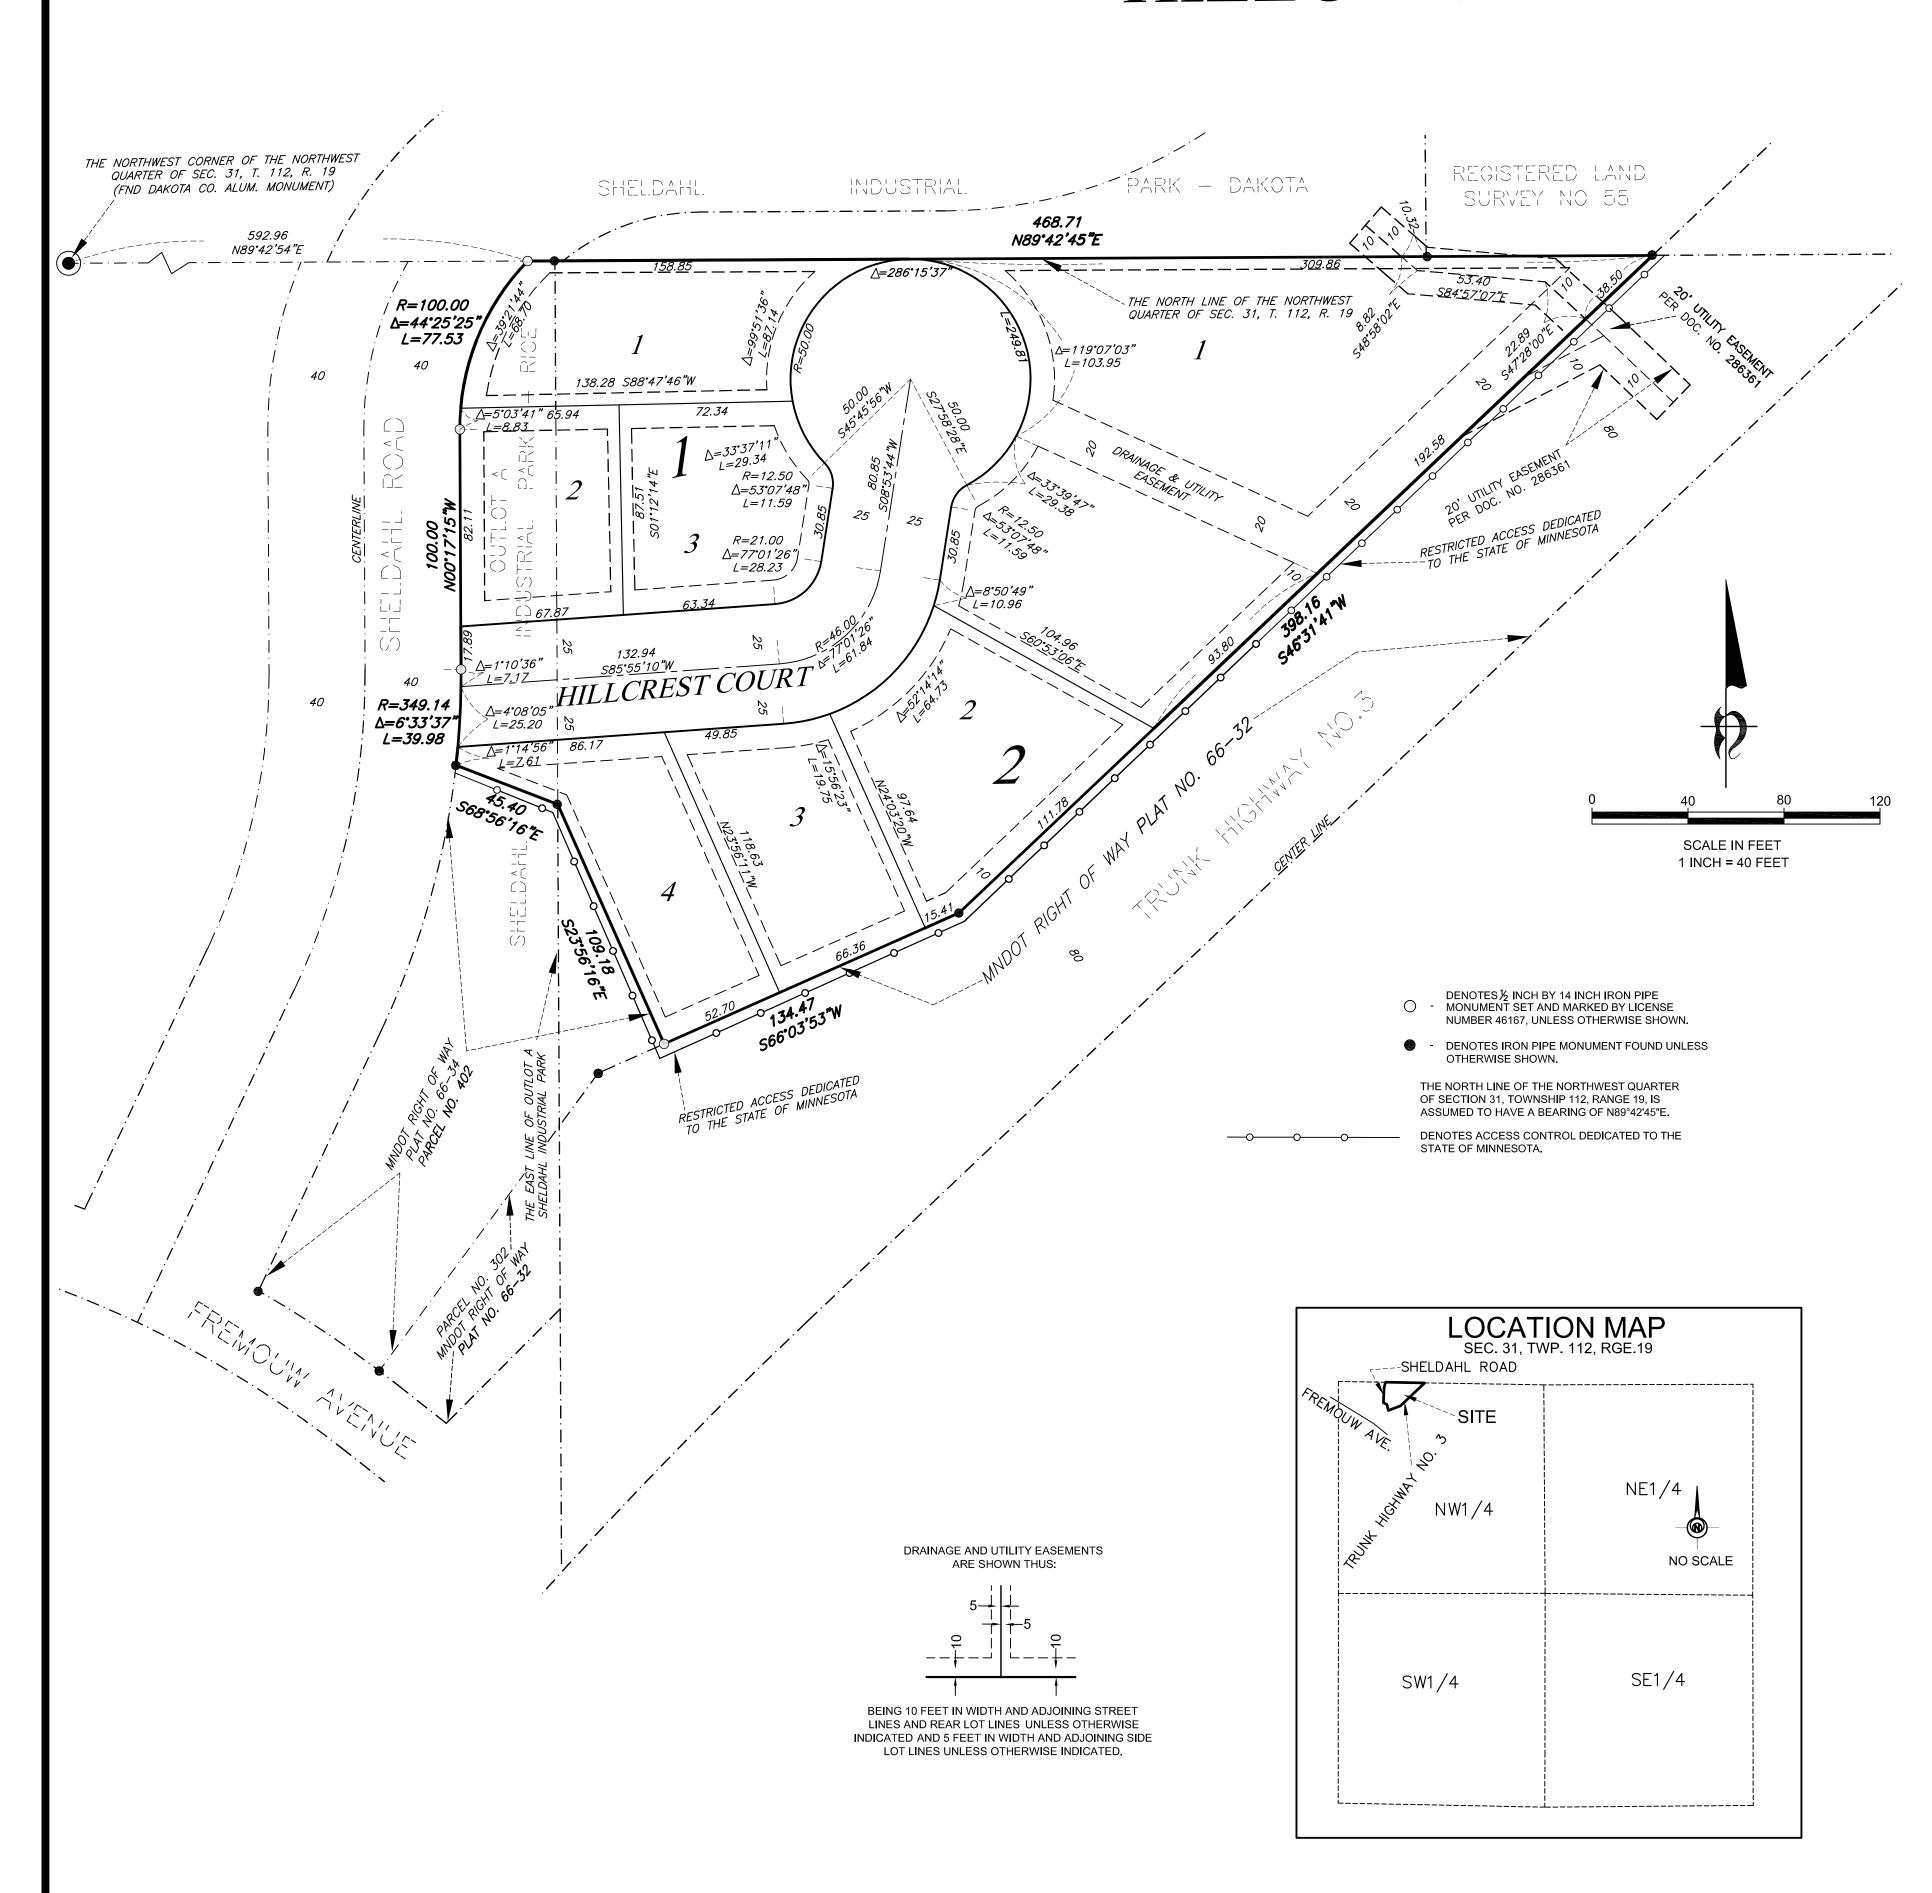

KNOW ALL PERSONS BY THESE PRESENTS: That Community Action Shelter Associates 2, Inc., a Minnnesota nonprofit corporation, fee owner and proprietor of the following described property situated in the County of Rice and State of Minnesota, to wit:

That part of the NW¼ of the NW¼ of Section 31, Township 112, Range 19, City of Northfield, Rice County, Minnesota lying north and west of Minnesota Department of Transportation Right of Way Plats No. 66-32 asnd 66-34 and lying easterly of the east line of Outlot A, Sheldahl Industrial Park - Rice, Rice

OUTLOT A, IN SHELDAHL INDUSTRIAL PARK - RICE, RICE COUNTY, MINNESOTA, EXCEPT THAT PART SHOWN AS PARCEL 302 ON MINNESOTA DEPARTMENT OF TRANSPORTATION RIGHT OF WAY PLAT NO. 66-32, AS THE SAME IS ON FILE AND OF RECORD IN THE OFFICE OF THE REGISTRAR OF TITLES IN AND FOR RICE COUNTY, MINNESOTA, AS EVIDENCED BY CERTIFICATE OF TITLE NO. 7500, AND THAT PART SHOWN AS PARCEL 402 ON

In witness whoreof soid Community A	d and platted as HILLCRES		corneration	
In witness whereof said Community Adhas hereunto set their hand this d	ay of		corporation	
Scott A. Wopata				
STATE OF MINNESOTA COUNTY OF				
The foregoing instrument was acknow Minnnesota nonprofit corporation.	ledged before me this	day of	, 20, by Community Action Shelter A	ssociates 2, Inc., a
Notary Public, My Commission Expires on				
I Thomas J. O'Meara do hereby certify	that this plat was prepared		upervision; that I am a duly Licensed Land Surveyor i ical data and labels are correctly designated on this p	
monuments depicted on this plat have	been, or will be correctly s	set within one year; that all w	ater boundaries and wetlands, as defined in Minneso ublic ways are shown and labeled on this plat.	
Dated this day of		, 20		
Thomas J. O'Meara, Licensed Land St. Minnesota License No. 46167 STATE OF MINNESOTA COUNTY OF	urveyor			
This instrument was acknowledged be	fore me on	, 20, by	Thomas J. O'Meara.	
	_			
Notary Public,				
My Commission Expires on				
CITY PLANNING COMMISSION				
Be it known that a meeting held on this approve this plat of HILLCREST VILLA	sday of	, 20, the	Planning Commission of the City of Northfield, Minne	sota, did hereby
Planning Commission, City of Northfiel				
Ву	Chairperson			
Ву	Secretary			
CITY COUNCIL				
City Council, City of Northfield, Minnes	ota			
			y of Northfield, Minnesota at a regular meeting thereo	
Mayor				. - -
Clerk				
COUNTY SURVEYOR				
hereby certify that in accordance with, 20		on 505.021, Subd. 11, this pl	at has been reviewed and approved thisday of	
Michael A. Fangman Rice County Surveyor				
RICE COUNTY PROPERTY TAX & ELI	ECTIONS			
Pursuant to Minnesota Statutes, Sectio Minnesota Statutes, Section 272.12, the			n the land hereinbefore described have been paid. Als day of, 20	so, pursuant to
Denise Anderson Property Tax & Elections Director				
COUNTY RECORDER				
County Recorder, County of Rice, State		the office of the County Re	corder for public record on thisday y filed as Document Number	<u></u> .
hereby certify that this plat of HILLCRI	, 20 at	_ o clockwi. and was du		
hereby certify that this plat of HILLCRI	, 20 at	_ O Clockivi. and was du		
hereby certify that this plat of HILLCRI of Judy Van Erp Rice County Recorder REGISTRAR OF TITLES, County of Richerby certify that this plat of HILCRE	, 20 at ce, State of Minnesota ST VILLAGE, was filed in t	he office of the Registrar of	Titles for public record on this day of Page, as Document Number	

Registrar of Titles